


Proposed Section AA

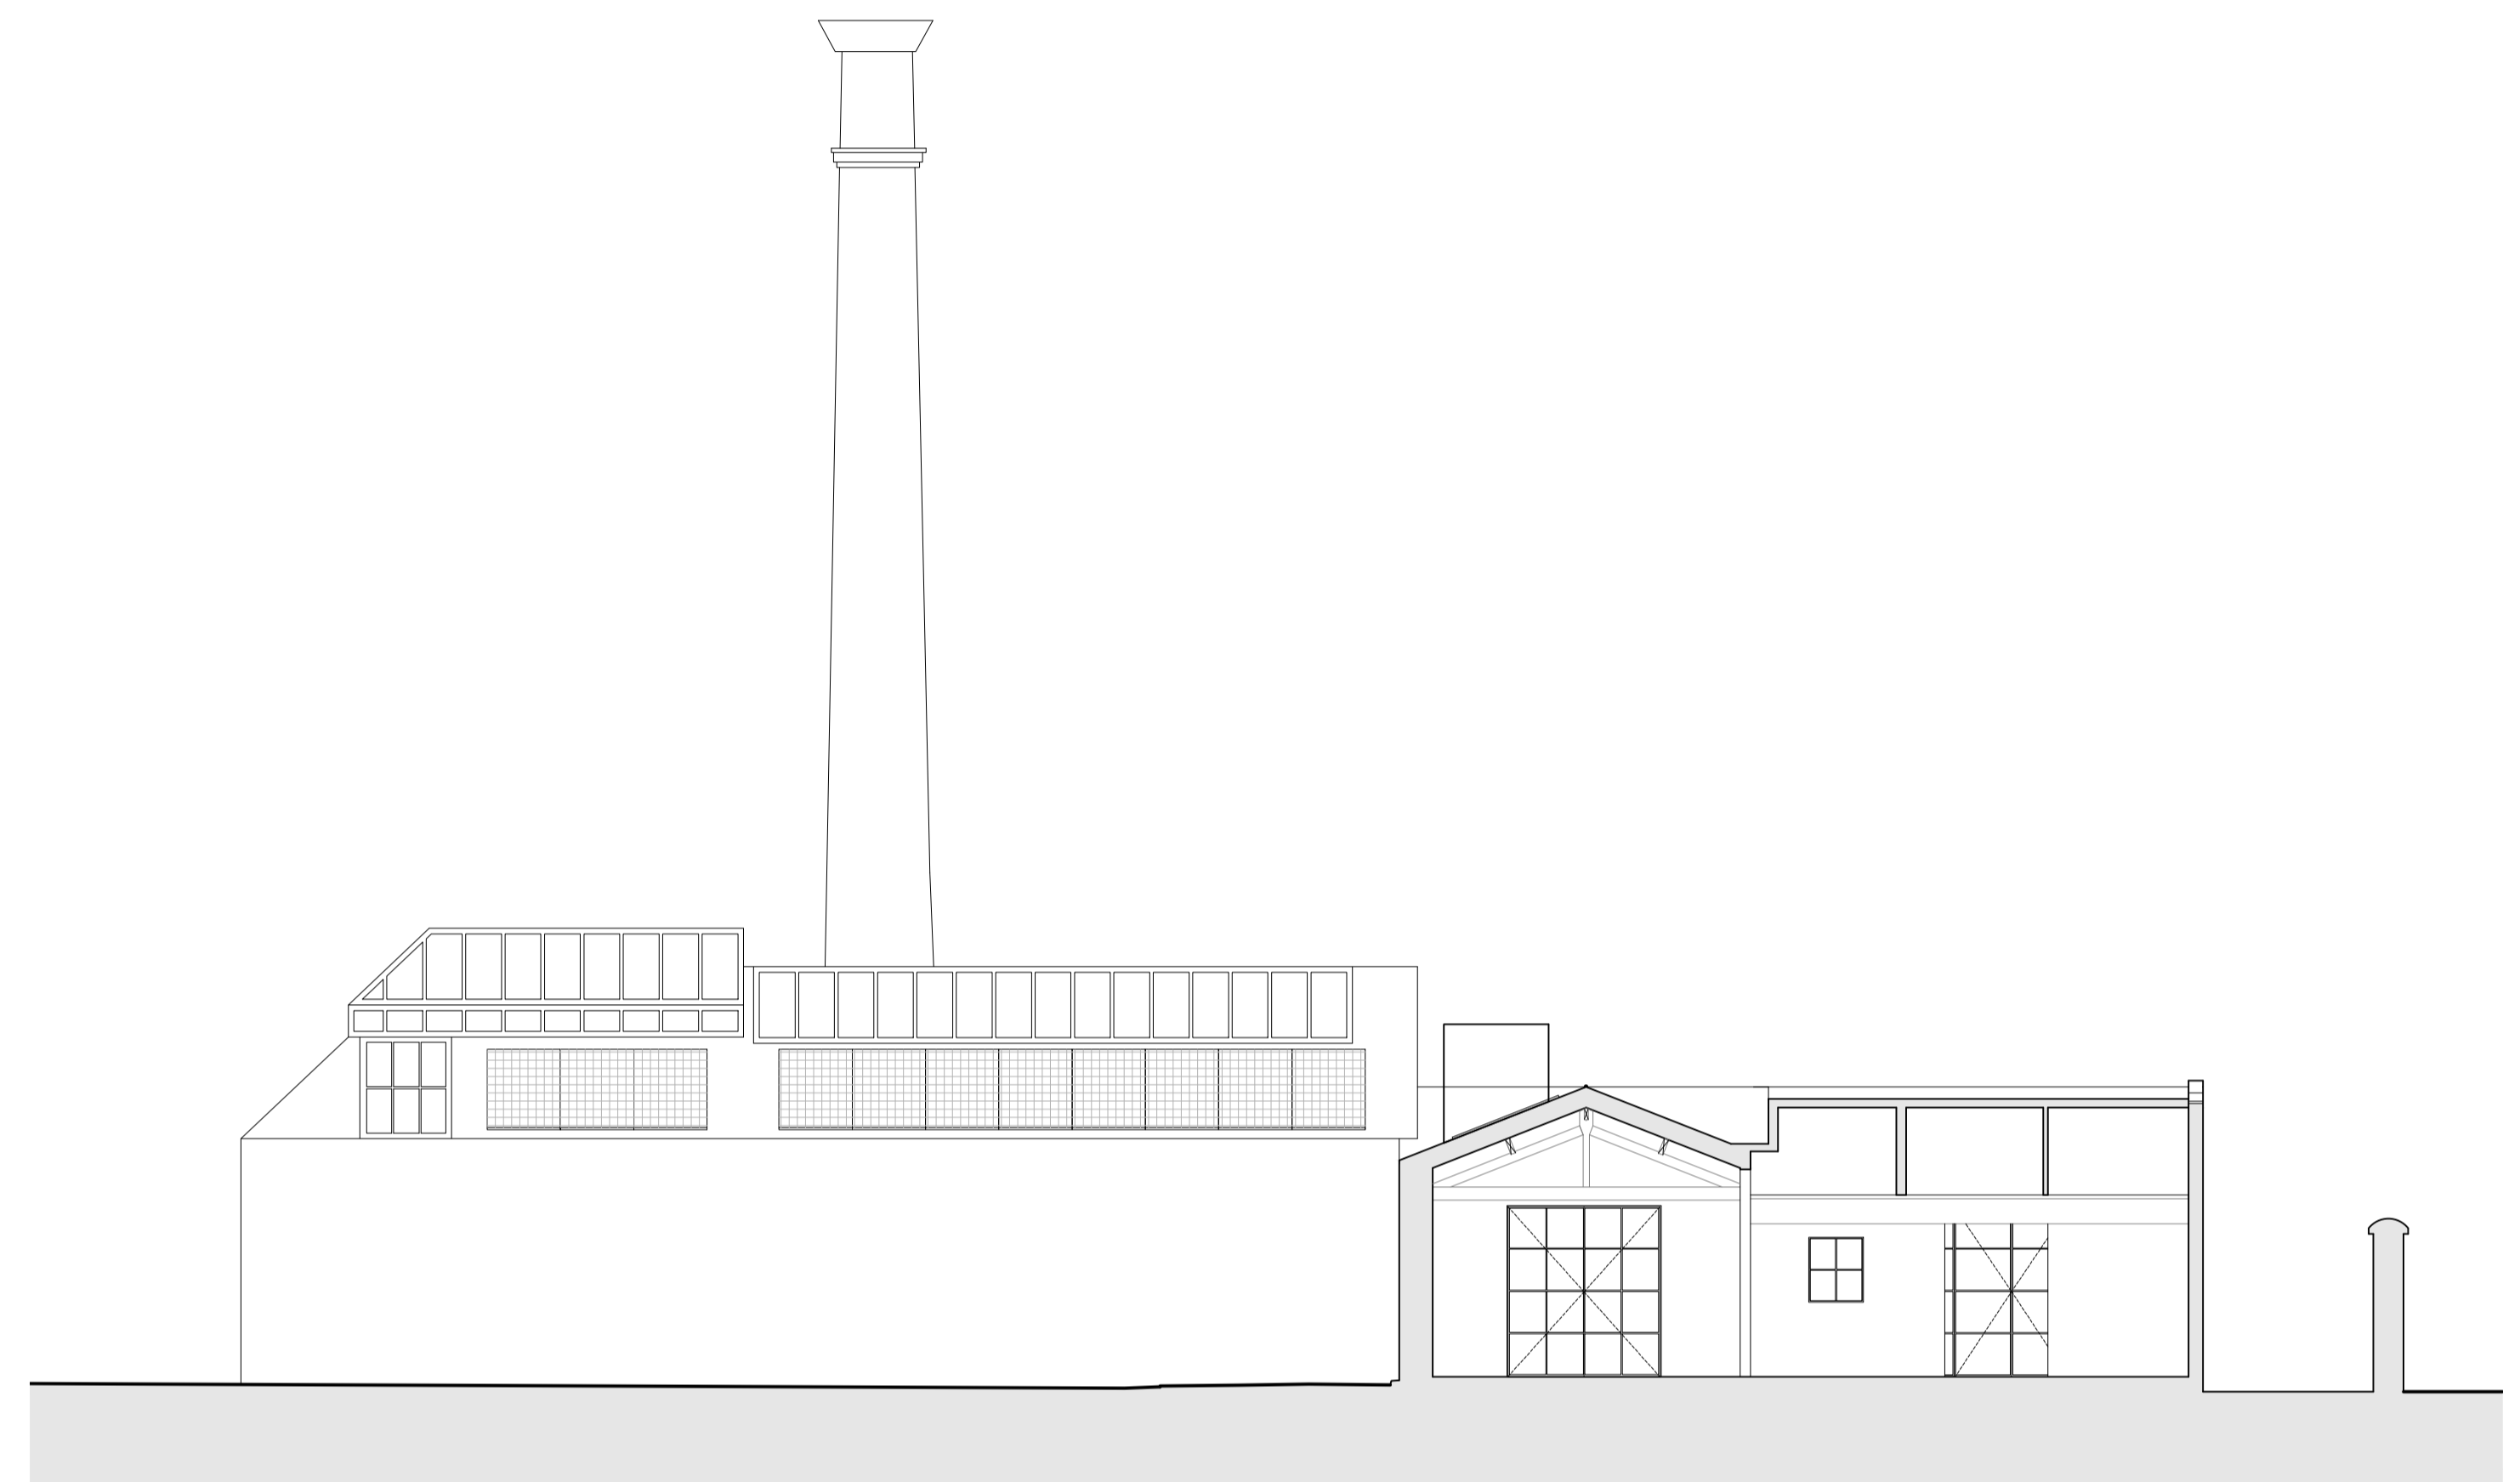

Proposed Section CC



Existing Section BB

R I A C H
architects

65 SANBURY ROAD, OXFORD, OX2 6PE
01865 553 772 | mail@riachitects.com | www.riachitects.com

CLIENT
C/O Agent

PROJECT
The Jam Factory Oxford

DRAWING TITLE
Proposed Sections

DATE
November 2023

SCALE
1:100

SIZE
A1

STAGE
Planning

DRAWN
HC

CHECKED
KR

DRAWING NO.
2017_P.212

REVISION
A

