
Do not scale from this drawing. All dimensions are approximate and should be checked on site prior to construction.

All discrepancies must be reported to the Architect for verification prior to commencement of the affected works.

This drawing is Copyright protected and must not to be reproduced or used without prior written permission

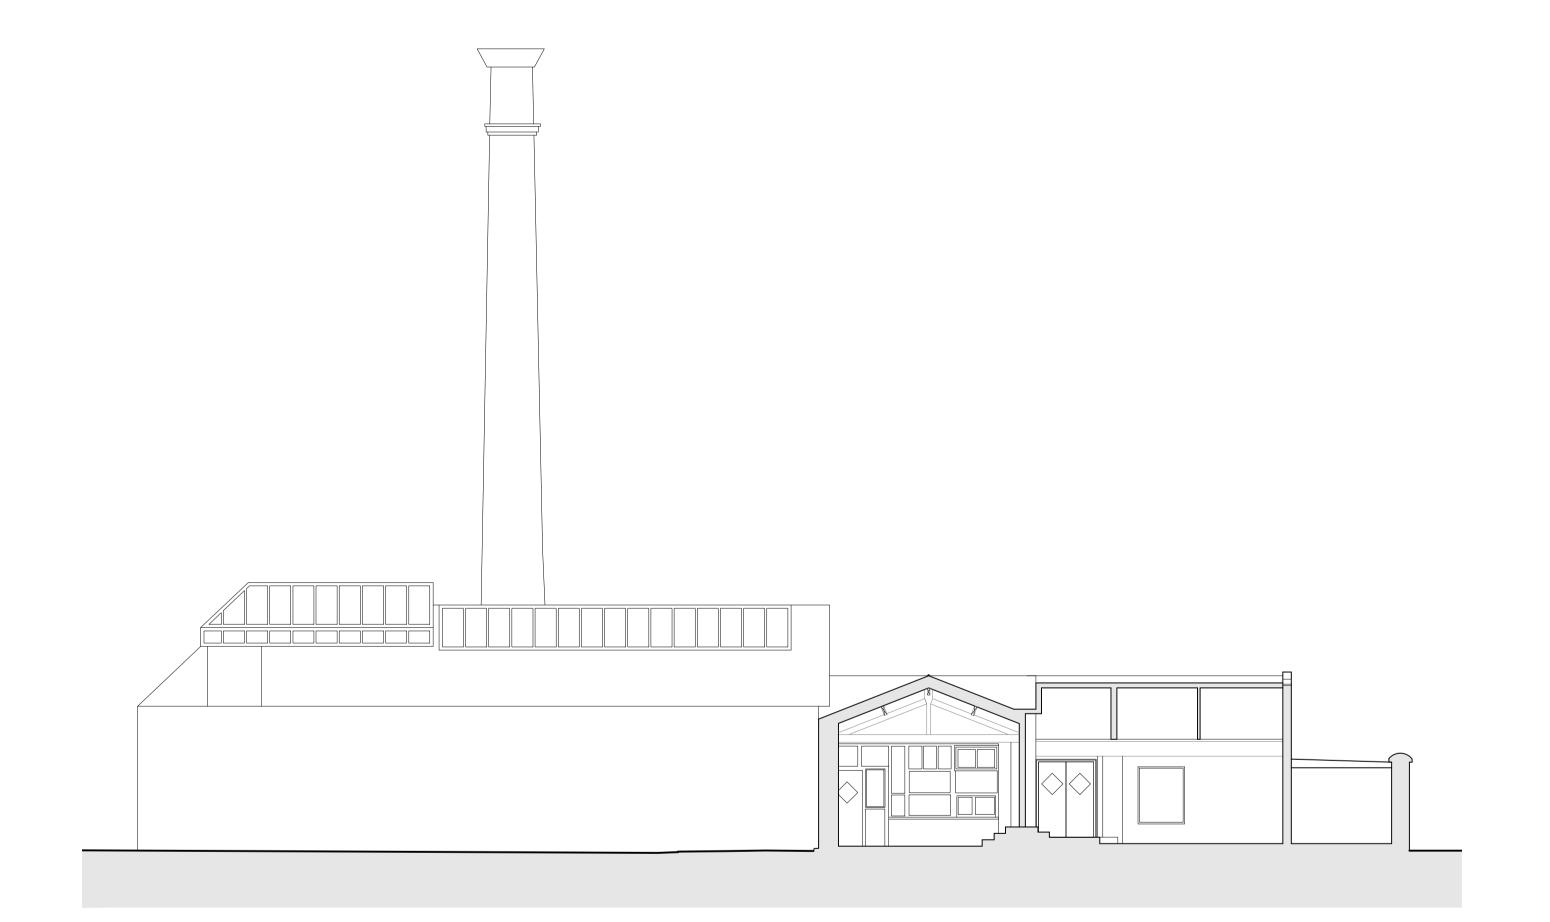



Existing Section AA Existing Section BB

RIACH architects

65 BANBURY ROAD, OXFORD, OX2 6PE 01865 553 772 | mail@riacharchitects.com | www.riacharchitects.com

C/O Agent

PROJECT
The Jam Factory Oxford

DRAWING TITLE
Existing Sections

November 2023 1:100 A1

STAGE Planning

HC

o. revision

DRAWING NO. RE 2017_P.104 -