




CLIENT: DR. JINDUI HONG & DR. CHUNPING CHEN

PROJECT: REAR EXTENSION TO NUMBER
25 FAIRFAX AVE. MARSTON

DRAWING: PROPOSED BLOCK PLAN

DATE: NOV. 2023 SCALE: 1: 100 AT A3

DRAWING NO: 25FFAMP01 REVISION:

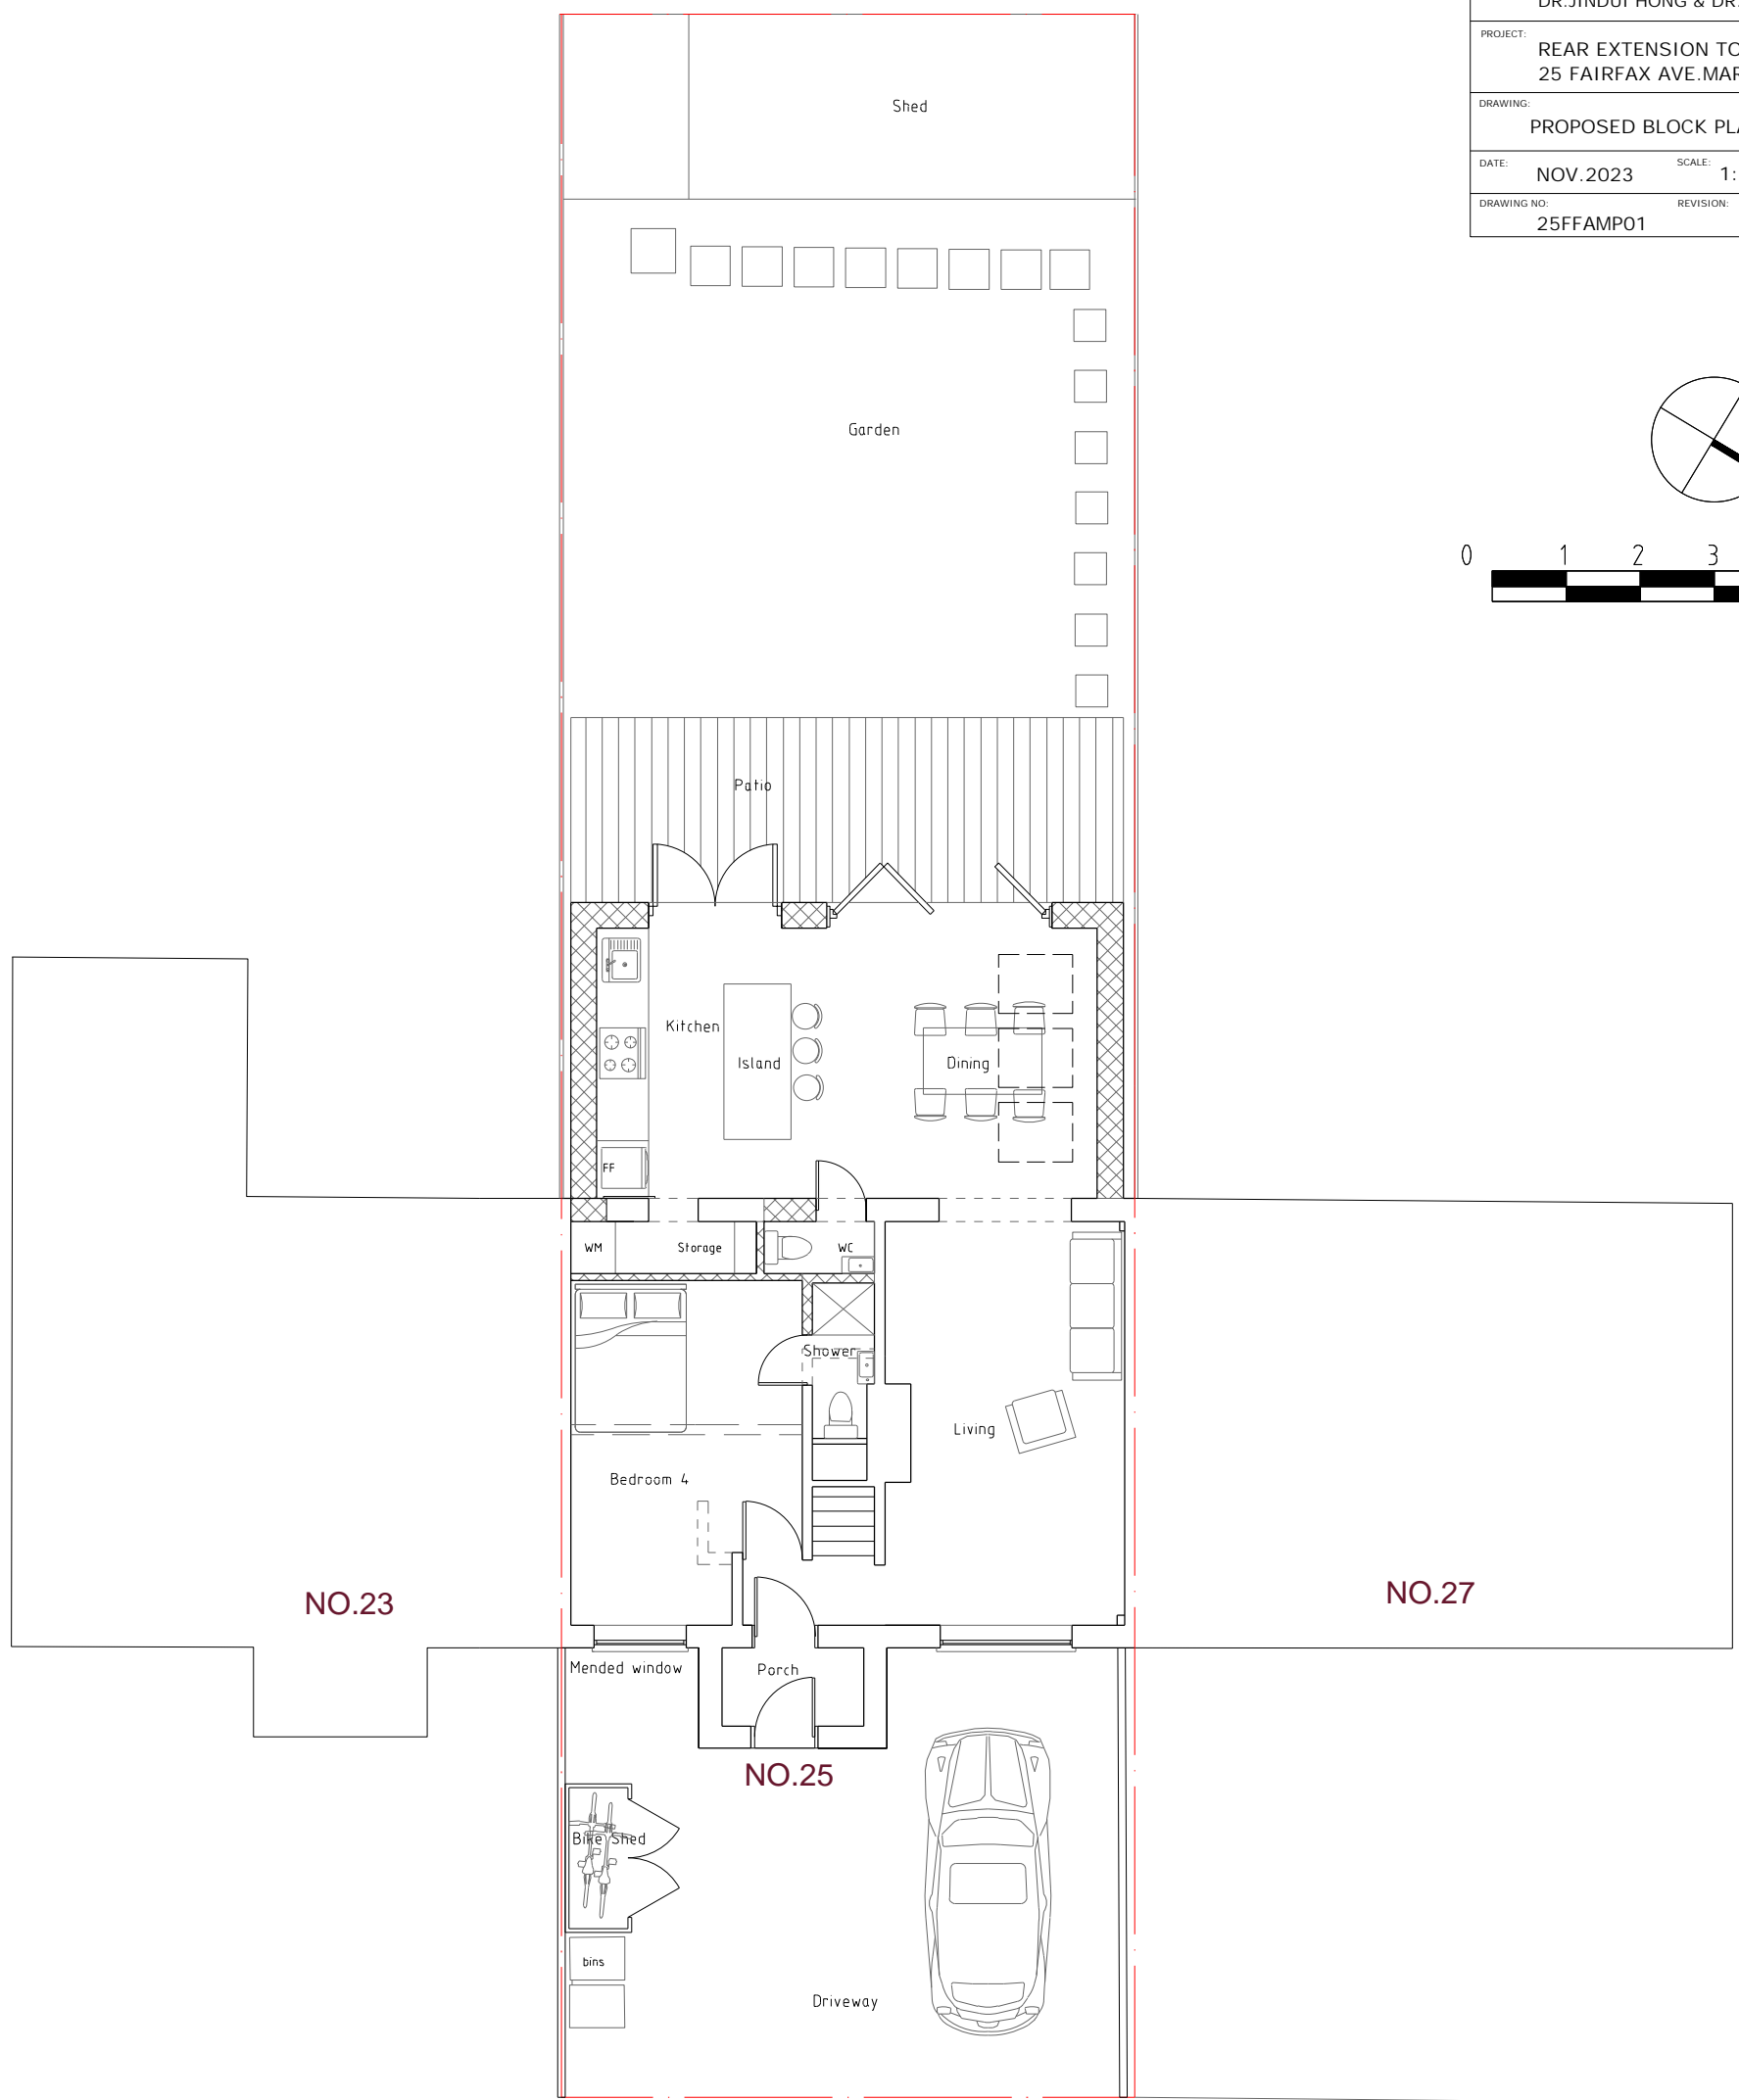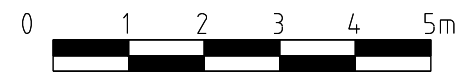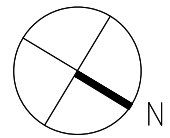

FAIRFAX AVENUE