


0 1 2 3 4 5

VISUAL SCALE (m) 1:100


NOTE:  
ALL DIMENSIONS MUST BE CHECKED ON SITE AND NOT SCALED FROM  
THIS DRAWING.  
FOR USE IN PRECISE NAMED LOCATION ONLY. COPYRIGHT RESERVED.



**NARNIA**

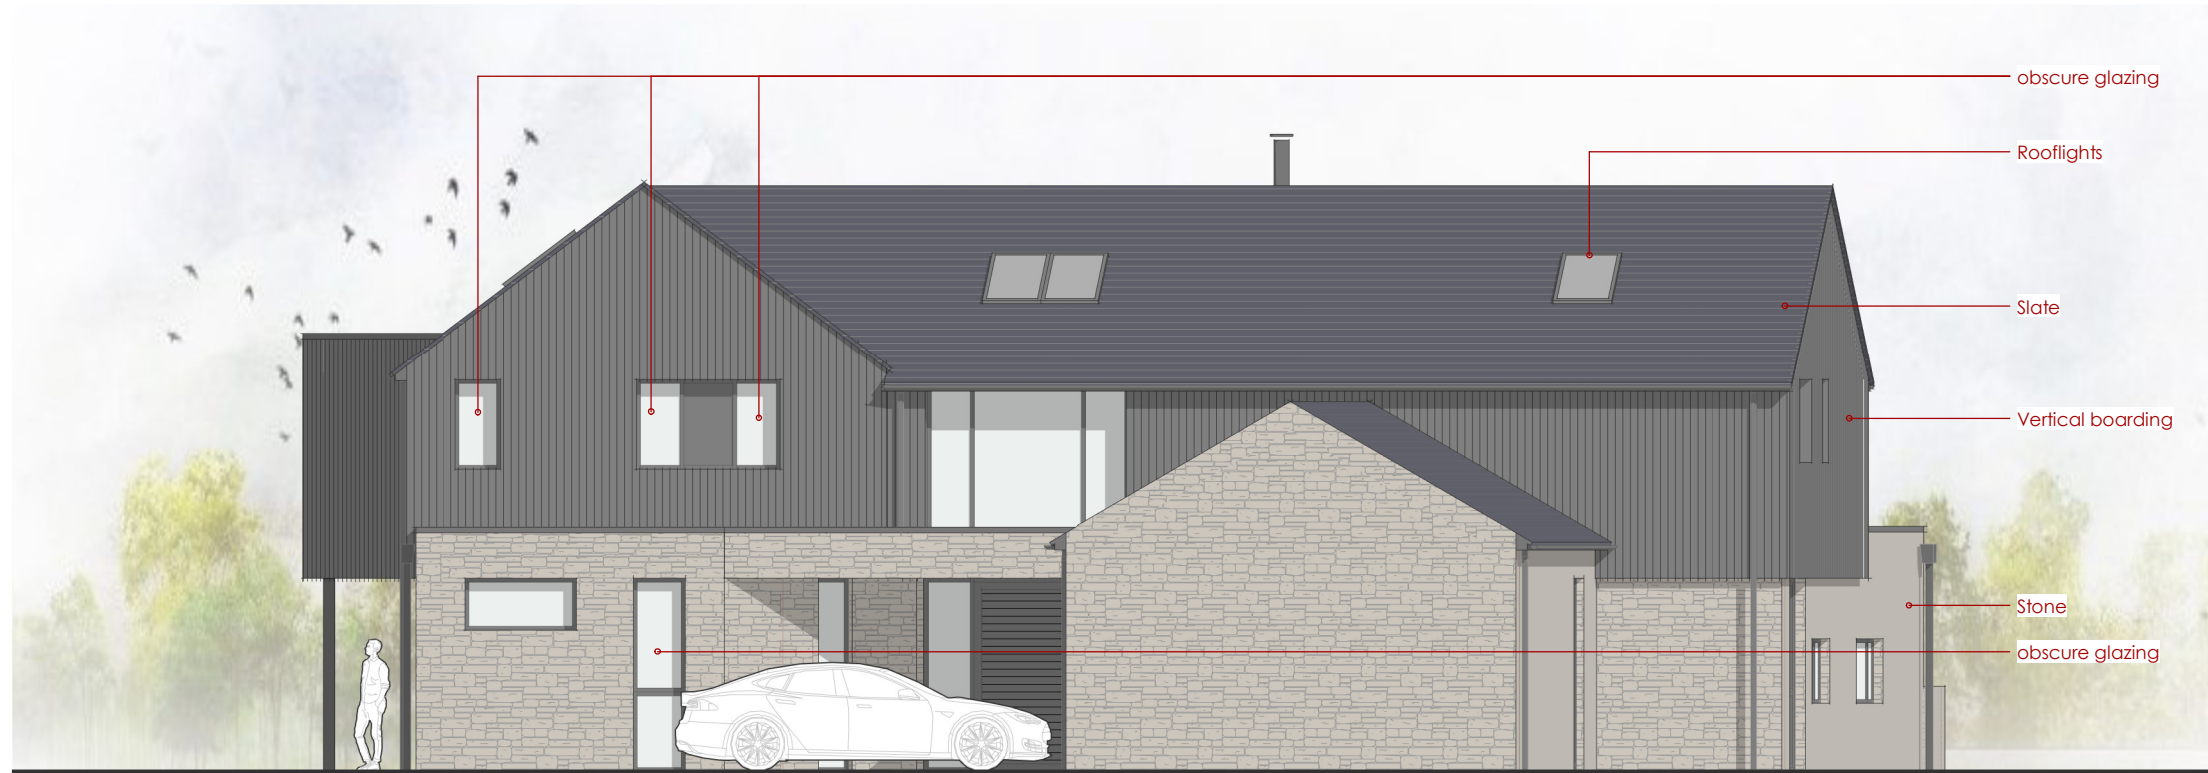

NORTH

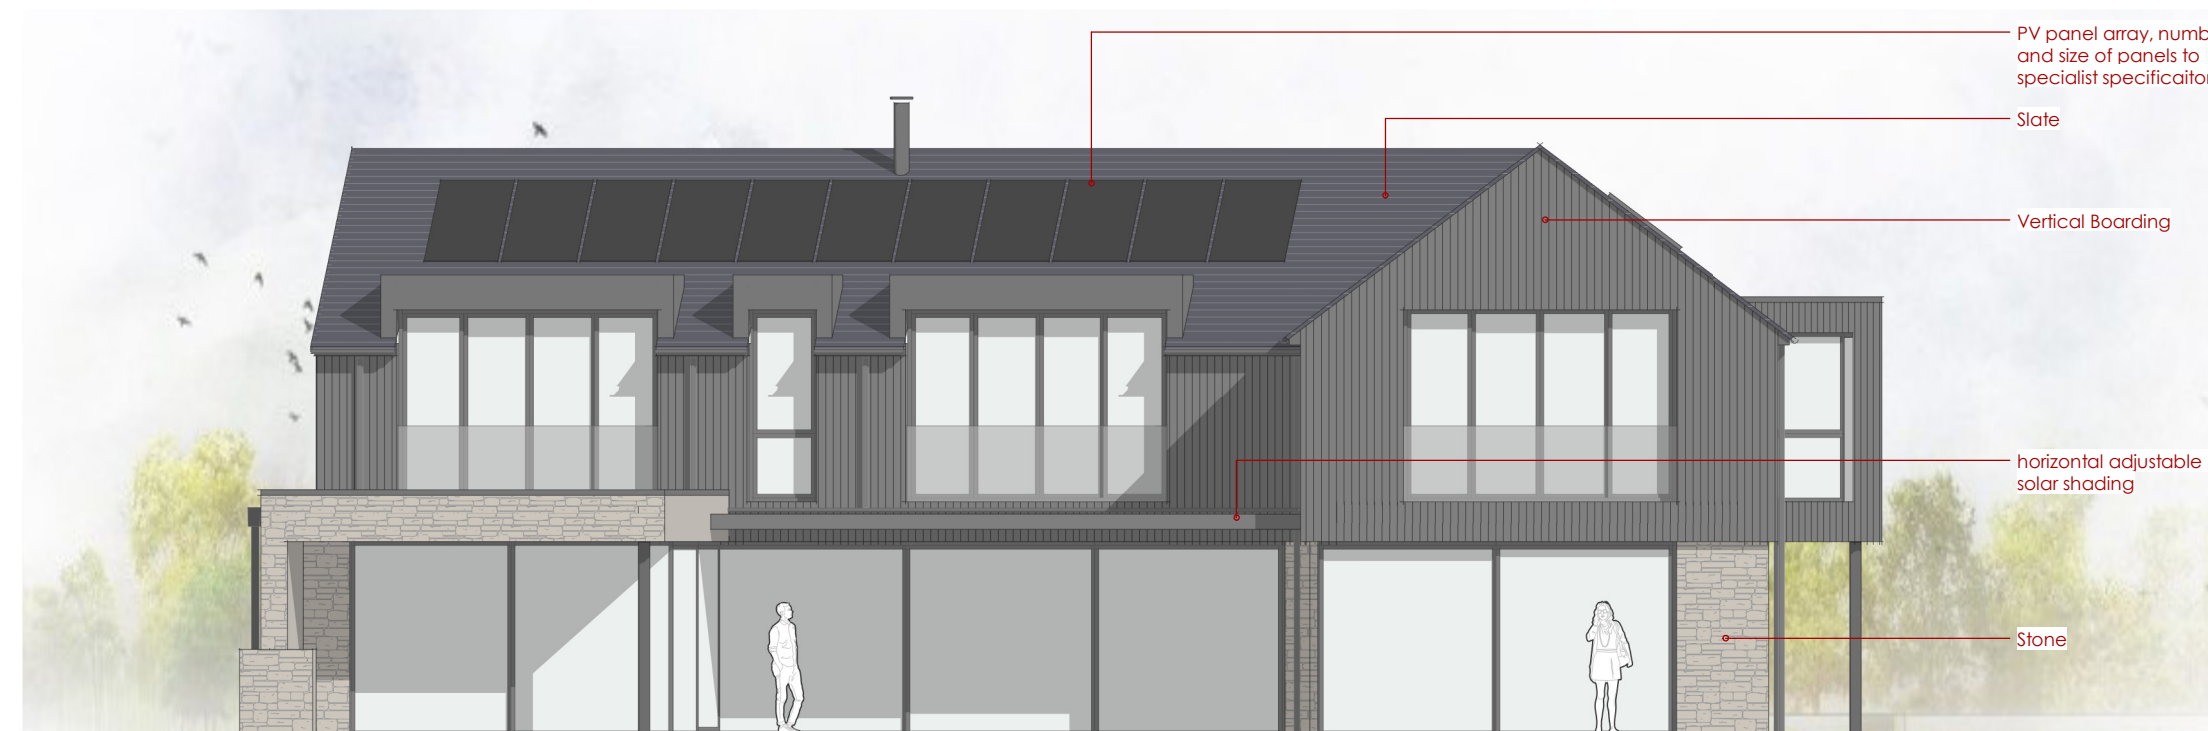

SOUTH

revision date description

project title  
**NARNIA, 8 LEWIS CLOSE,  
RISINGHURST, OX3 8JD**

drawing title  
**ELEVATIONS - AS PROPOSED**

first issued date drawn scale @ A3  
**16/10/23 1:100**

job/drawing no./revision

**23\_014 - P04 -**

**ENZA Architects**

www.enzaarchitects.co.uk | info@enzaarchitects.co.uk