



FIRST FLOOR




GROUND FLOOR

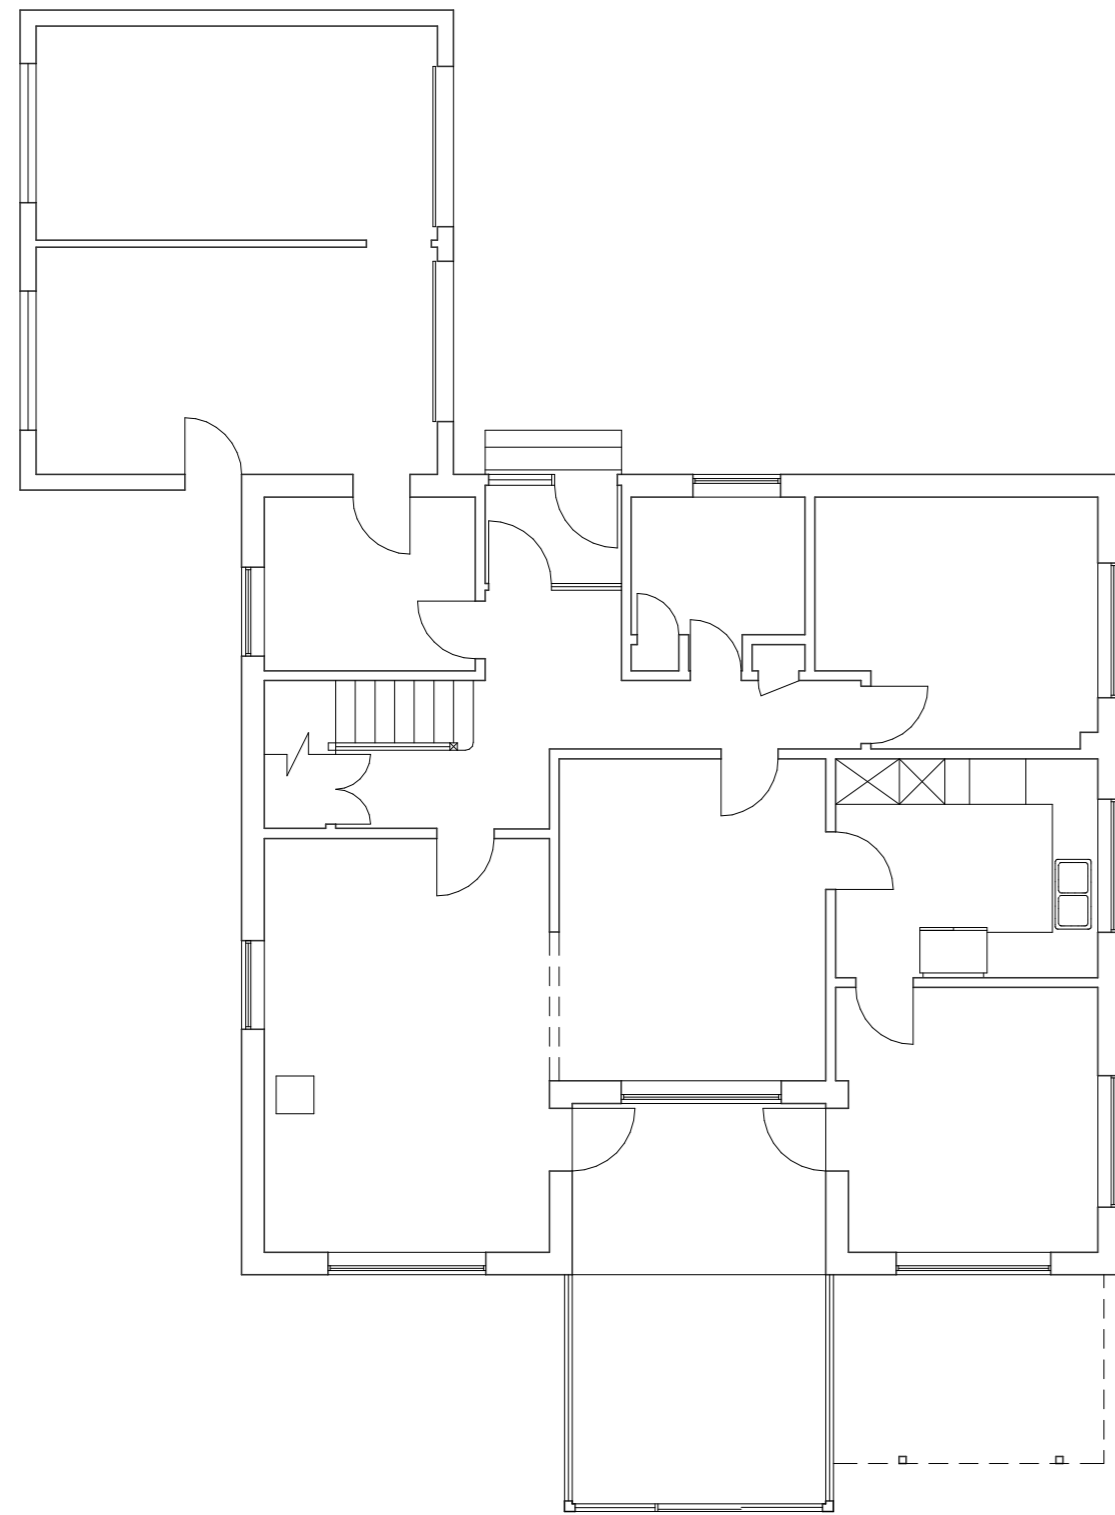


NORTH

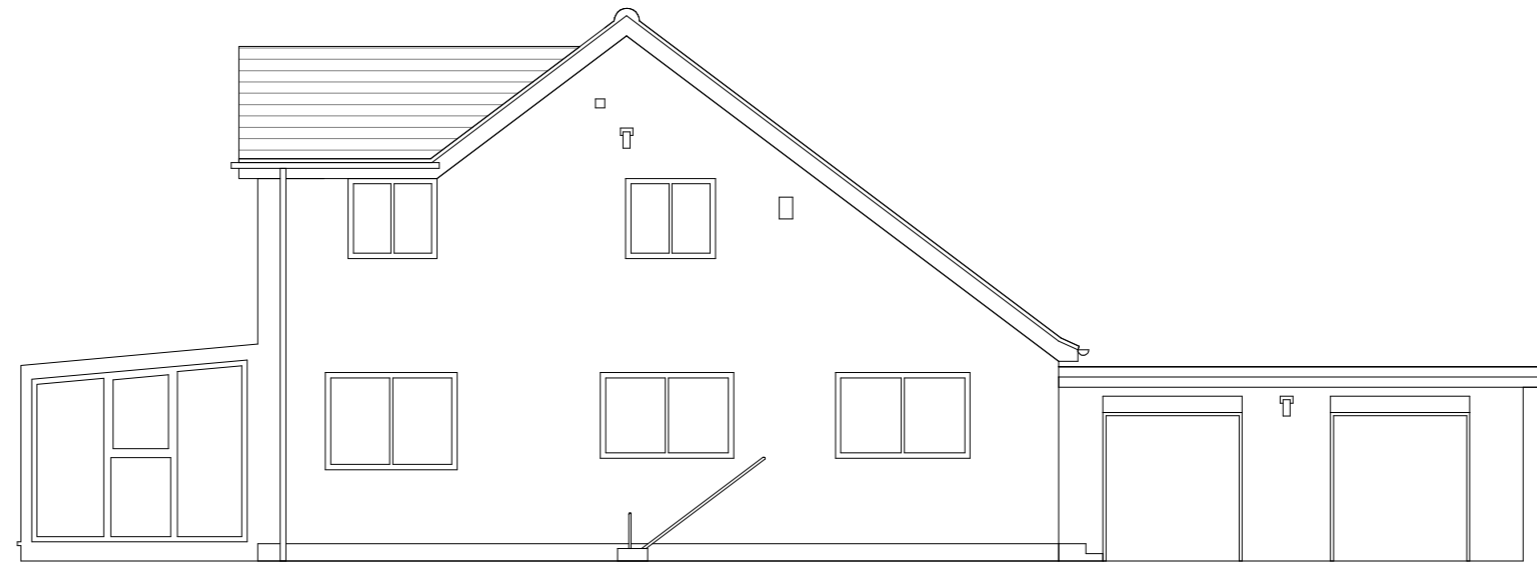

EAST

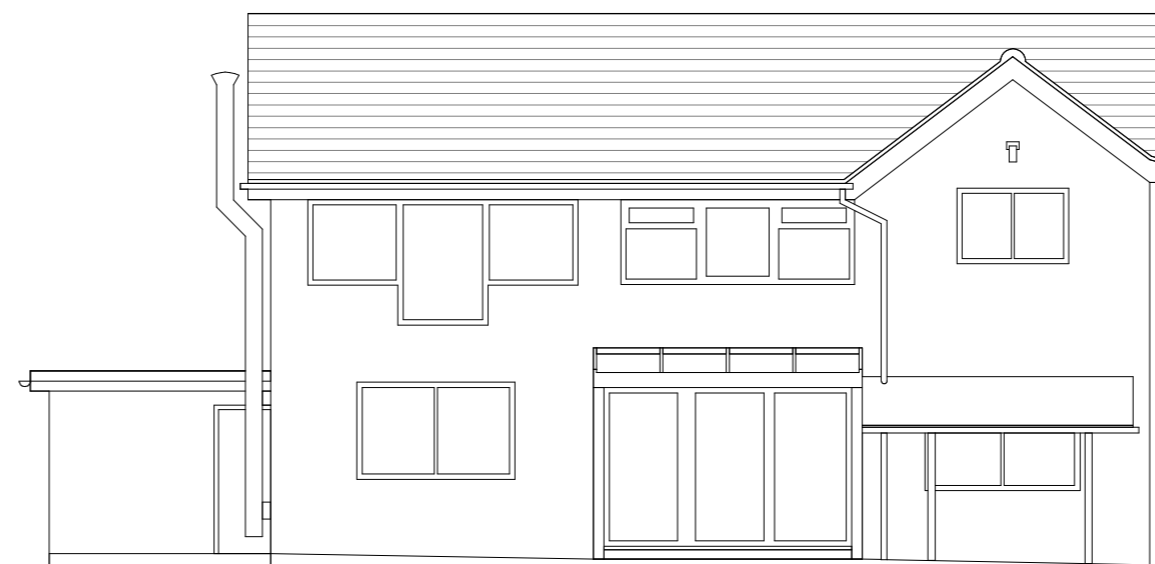

SOUTH

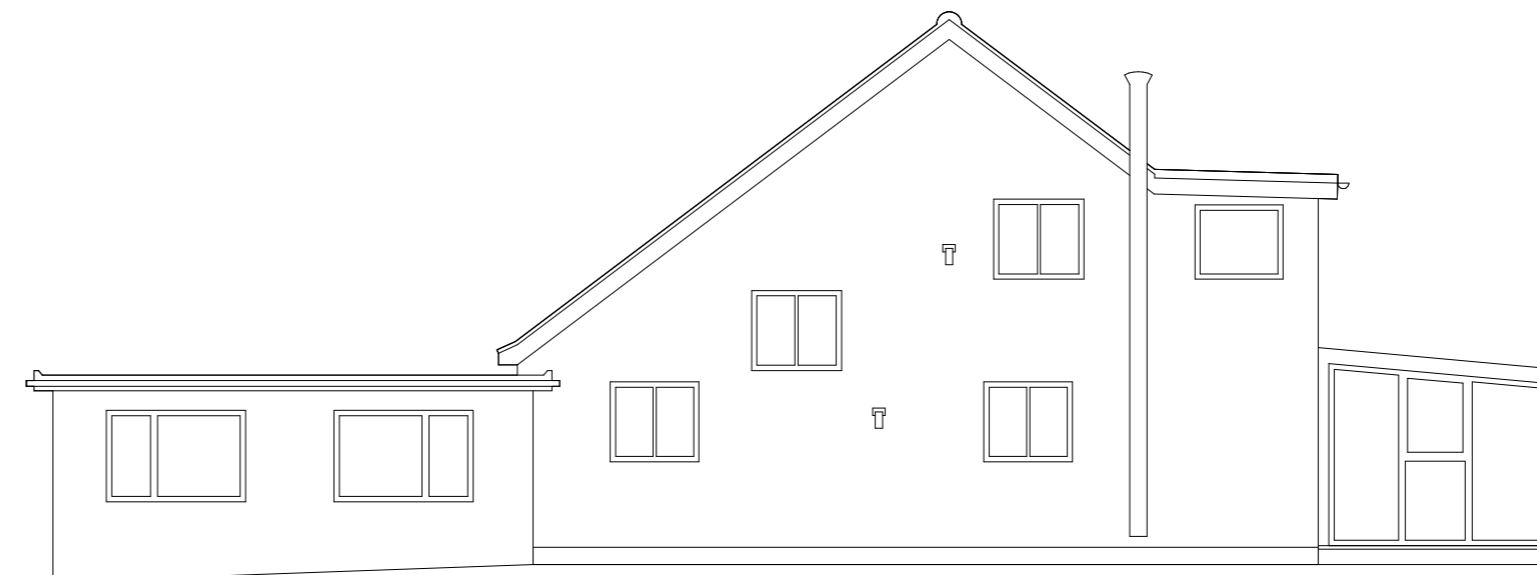

WEST



VISUAL SCALE (m) 1:100
 NOTE: ALL DIMENSIONS MUST BE CHECKED ON SITE AND NOT SCALED FROM THIS DRAWING. FOR USE IN PRECISE NAMED LOCATION ONLY. COPYRIGHT RESERVED.

NARNIA

| revision | date | description |
|---|-------|-------------|
| project title | | |
| NARNIA, 8 LEWIS CLOSE, RISINGHURST, OX3 8JD | | |
| drawing title | | |
| PLANS & ELEVATIONS - AS EXISTING | | |
| first issued | drawn | scale @ A2 |
| 16/10/23 | | 1:100 |
| job/drawing no/revision | | |
| 23_014 - SU02 - | | |