




0 1 2 3 4 5



VISUAL SCALE (m) 1:100

NOTE:
ALL DIMENSIONS MUST BE CHECKED ON SITE AND NOT SCALED FROM THIS DRAWING.
FOR USE IN PRECISE NAMED LOCATION ONLY. COPYRIGHT RESERVED.

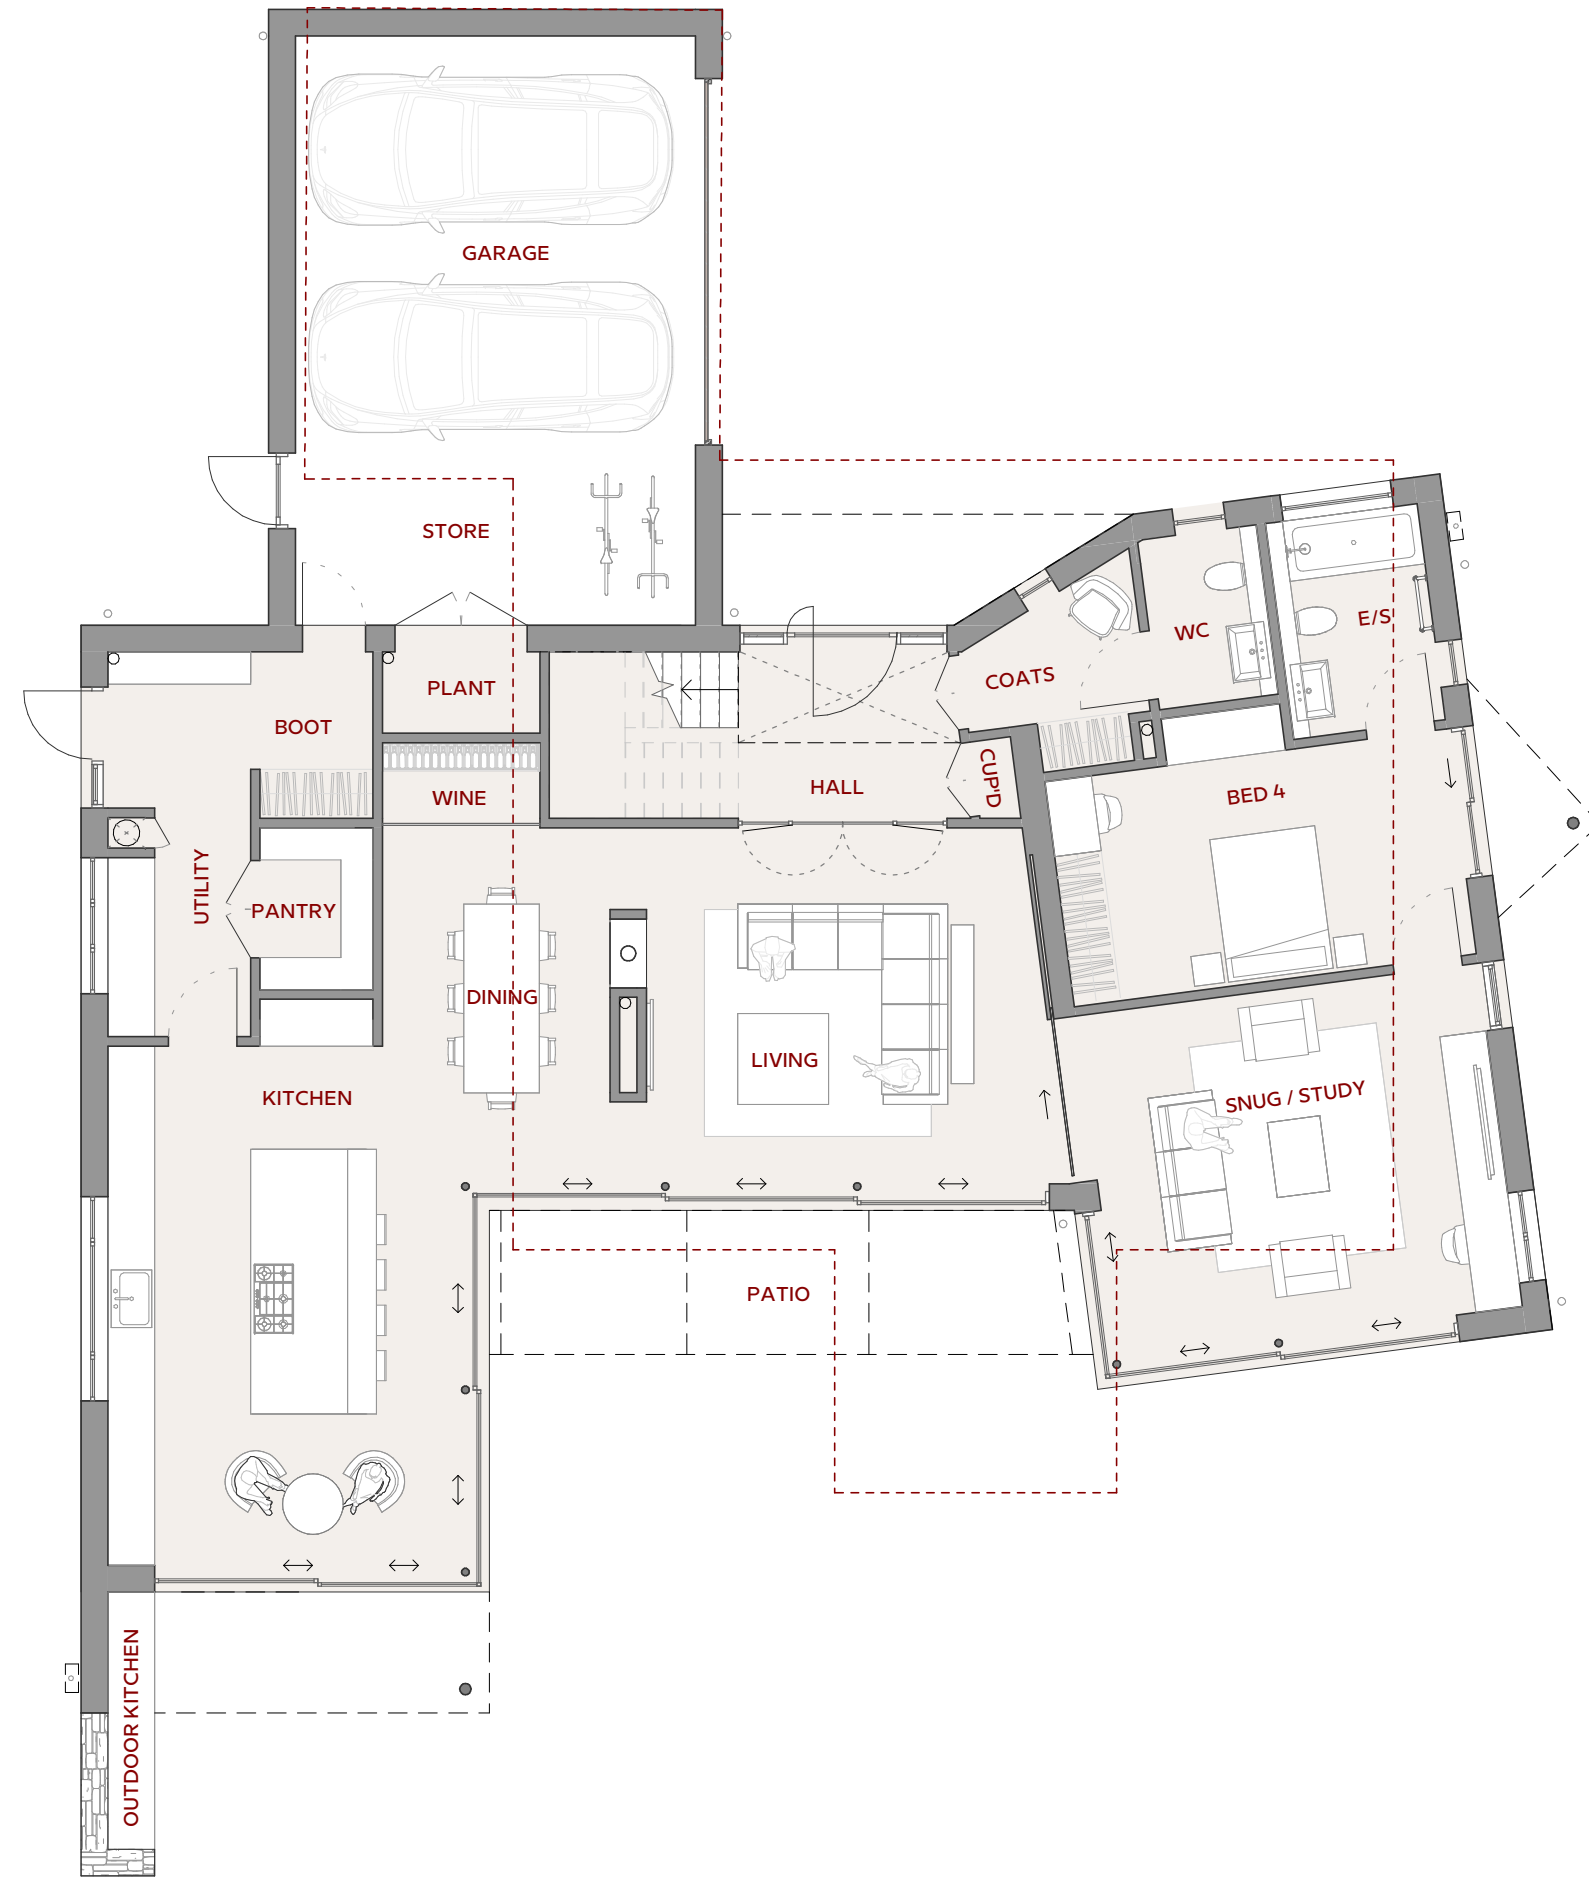

NARNIA



-  hatch indicates proposed structure
-  hatch indicates structure to be removed

revision date description

project title
**NARNIA, 8 LEWIS CLOSE,
 RISINGHURST, OX3 8JD**

drawing title
GROUND FLOOR - AS PROPOSED

first issued date drawn scale @ A3
16/10/23 scale @ A3 **1:100**

job/drawing no/revision

23_014 - P01 -

ENZA Architects
 www.enzaarchitects.co.uk | info@enzaarchitects.co.uk