

01. Copyright: This drawing must not be reproduced in whole or part without written consent from Vine Architecture Studio Limited.
 02. All dimensions to be checked and any discrepancies to be reported to Vine Architecture Studio prior to construction.
 03. This drawing can be scaled for planning purposes only.
 04. This drawing is to be read in conjunction with all relevant information and specification.
 05. This drawing may contain information from other professions or third parties. Vine Architecture Studio cannot accept responsibility for the integrity or accuracy of such information.
 06. If in any doubt about the information in this drawing, ask Vine Architecture Studio without delay.

Notes:
 For planning purposes only


--- 1.8m Height



NOT FOR CONSTRUCTION

Revision	DESCRIPTION	DATE
*	Survey	08/12/2023

Status Planning	vine architecture studio
Issued for Information	
Drawn by AK	Checked by RPR
Scale 1:50 @ A3	Scale 1:25 @ A1
Client Name Rory Pennant-Rea & Rosie Kinchen	Date 08/12/2023
Project Name 73 Plantation Road	Project Number VINE124
Drawing Title Existing - Attic Plan	Drawing No E/102
	Revision *

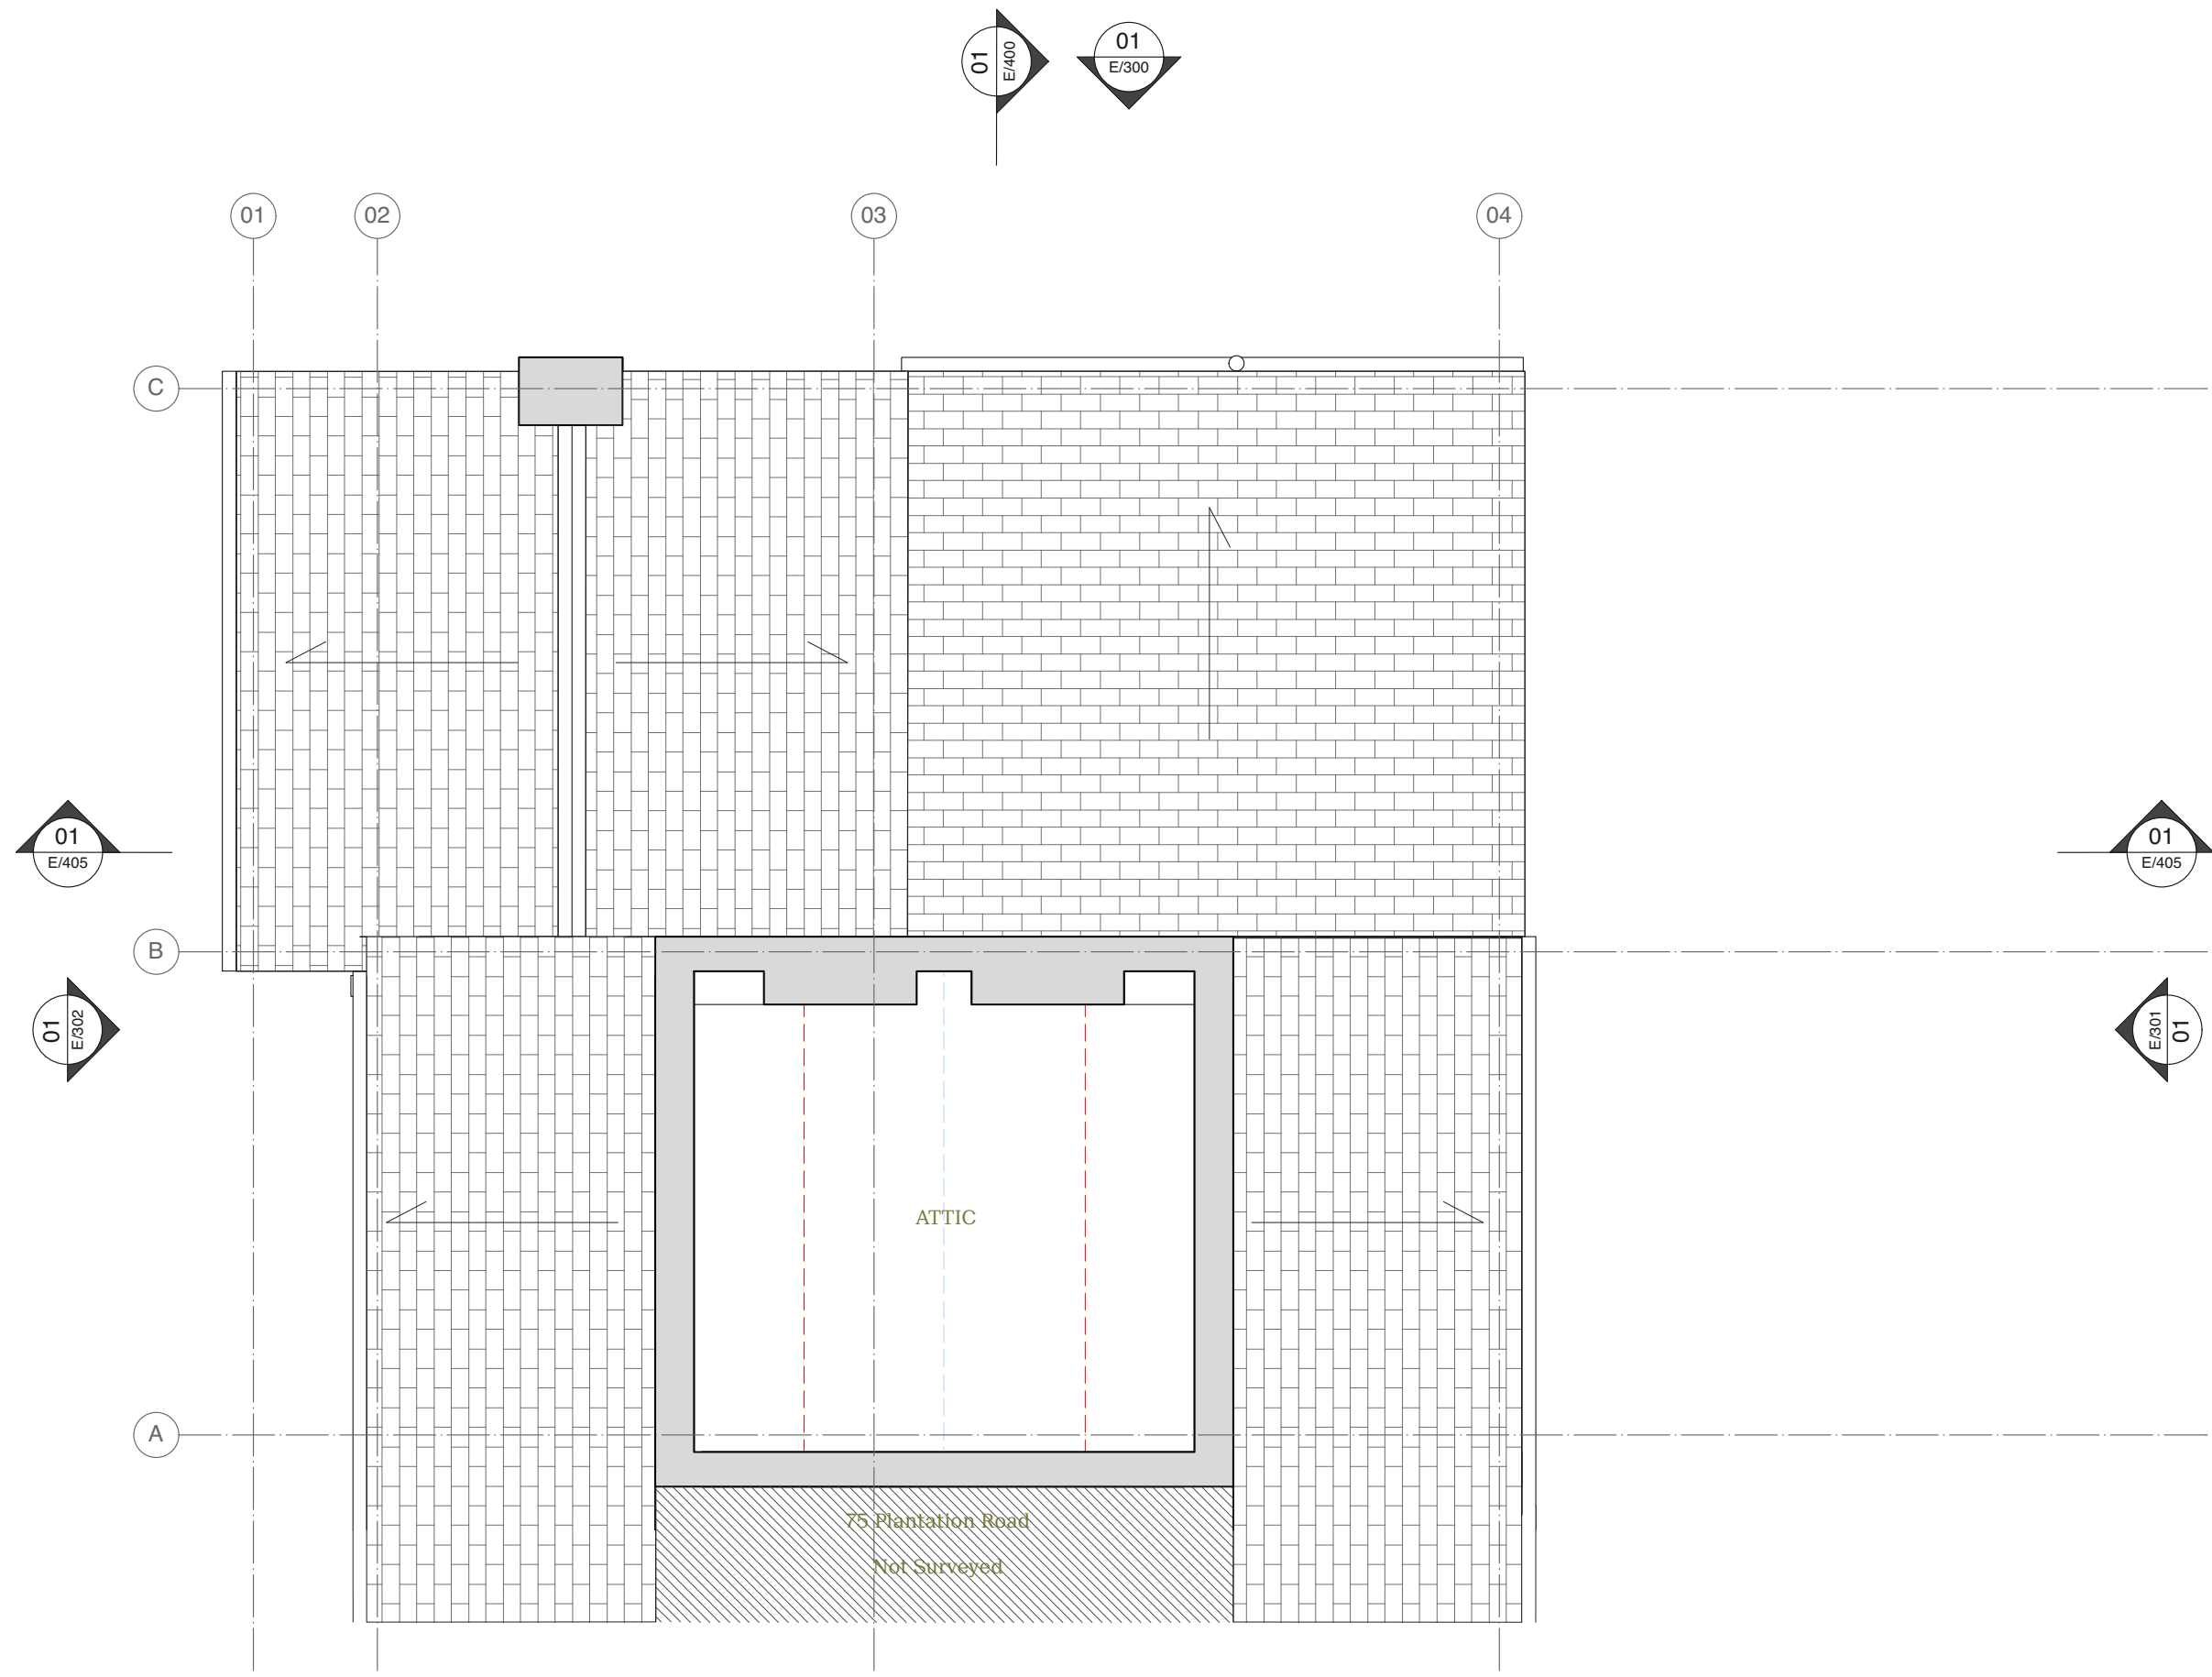

1 Existing Loft Plan
 E/102 Scale: 1:50

