


01. Copyright: This drawing must not be reproduced in whole or part without written consent from Vine Architecture Studio Limited
 02. All dimensions to be checked and any discrepancies to be reported to Vine Architecture Studio prior to construction
 03. This drawing can be scaled for planning purposes only
 04. This drawing is to be read in conjunction with all relevant information and specification
 05. This drawing may contain information from other professions or third parties. Vine Architecture Studio cannot accept responsibility for the integrity or accuracy of such information.
 06. If in any doubt about the information in this drawing, ask Vine Architecture Studio without delay

Notes:

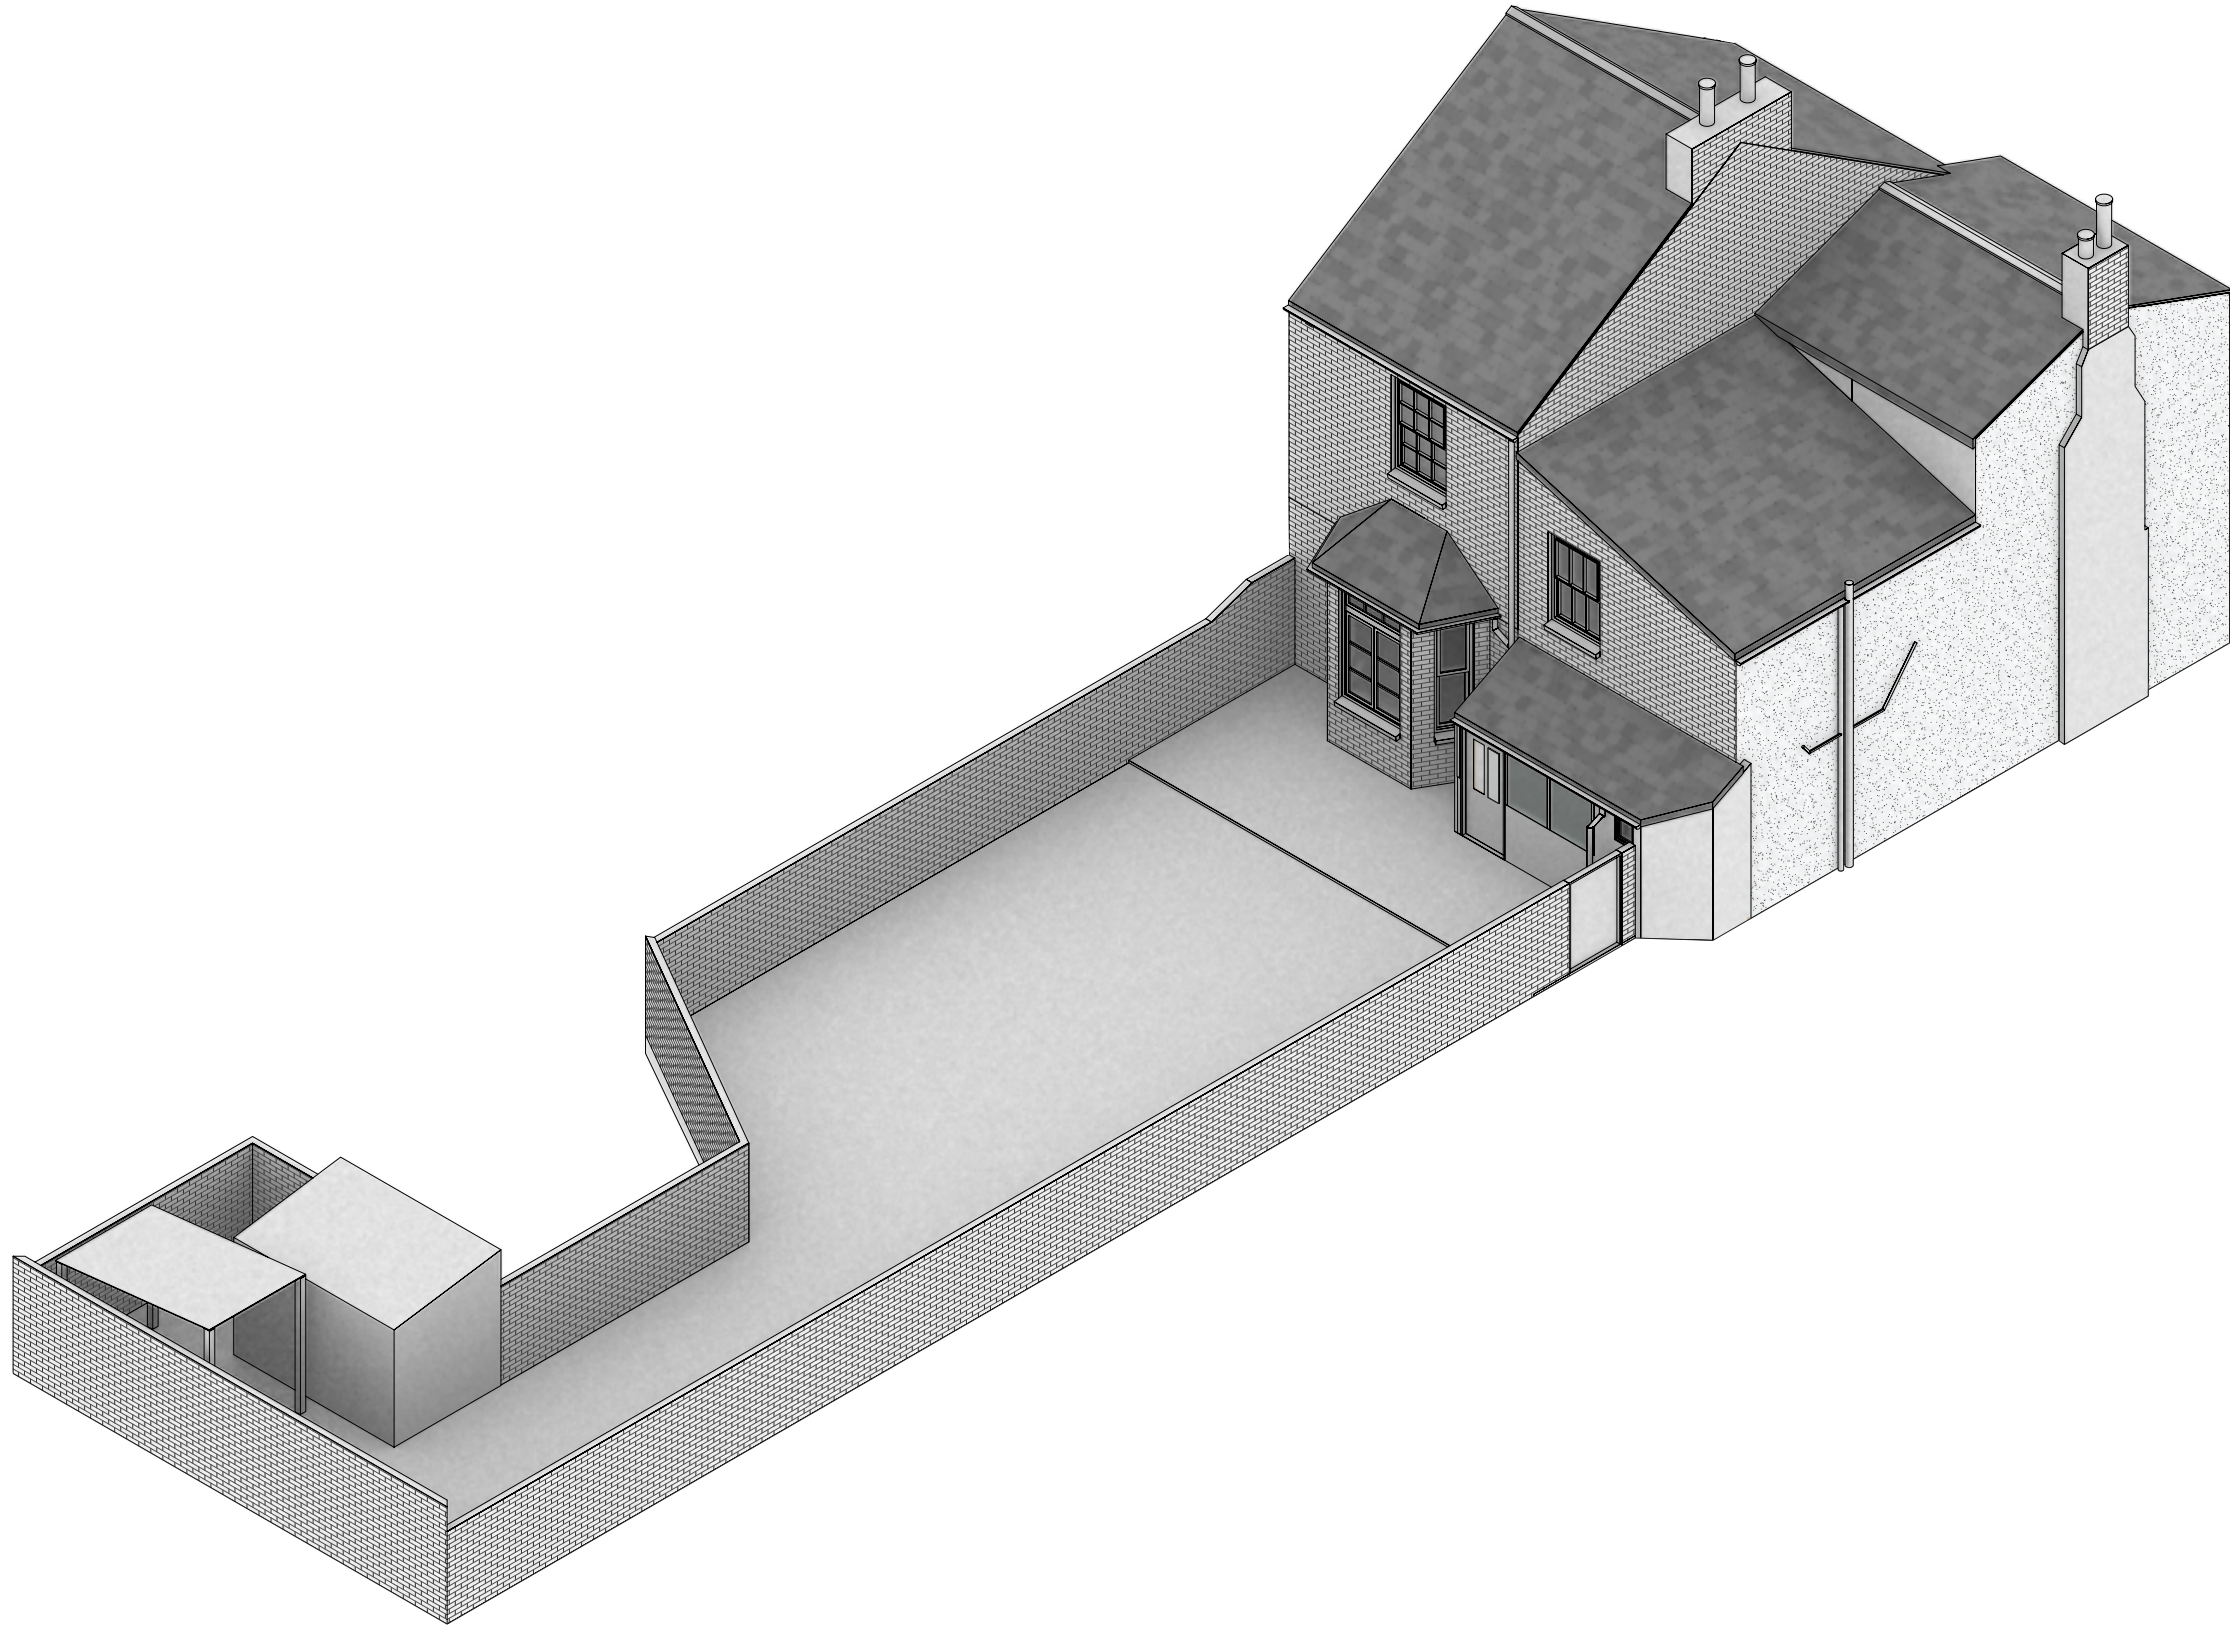

NOT FOR CONSTRUCTION

REV	DESCRIPTION	DATE
*	Survey	08/12/2023

Status Planning		Vine/ Architecture Studio 1st Floor, 132 Whitechapel Road London E1 1JE www.vinearchitecture.com
Issued for Information		
Drawn by AK	Checked by RPR	
Scale 1:200 @ A3	1:100 @ A1	Original Sheet Size
Client Name Rory Pennant-Rea & Rosie Kinchen		Date 08/12/2023
Project Name 73 Plantation Road		Project Number VINE124
Drawing Title Existing - Isometric View	Drawing No E/980	Revision *

1 Existing Isometric View
 E/980 Scale: 1:100