


Conservation style rooflights, triple glazed, flush with natural slate roof

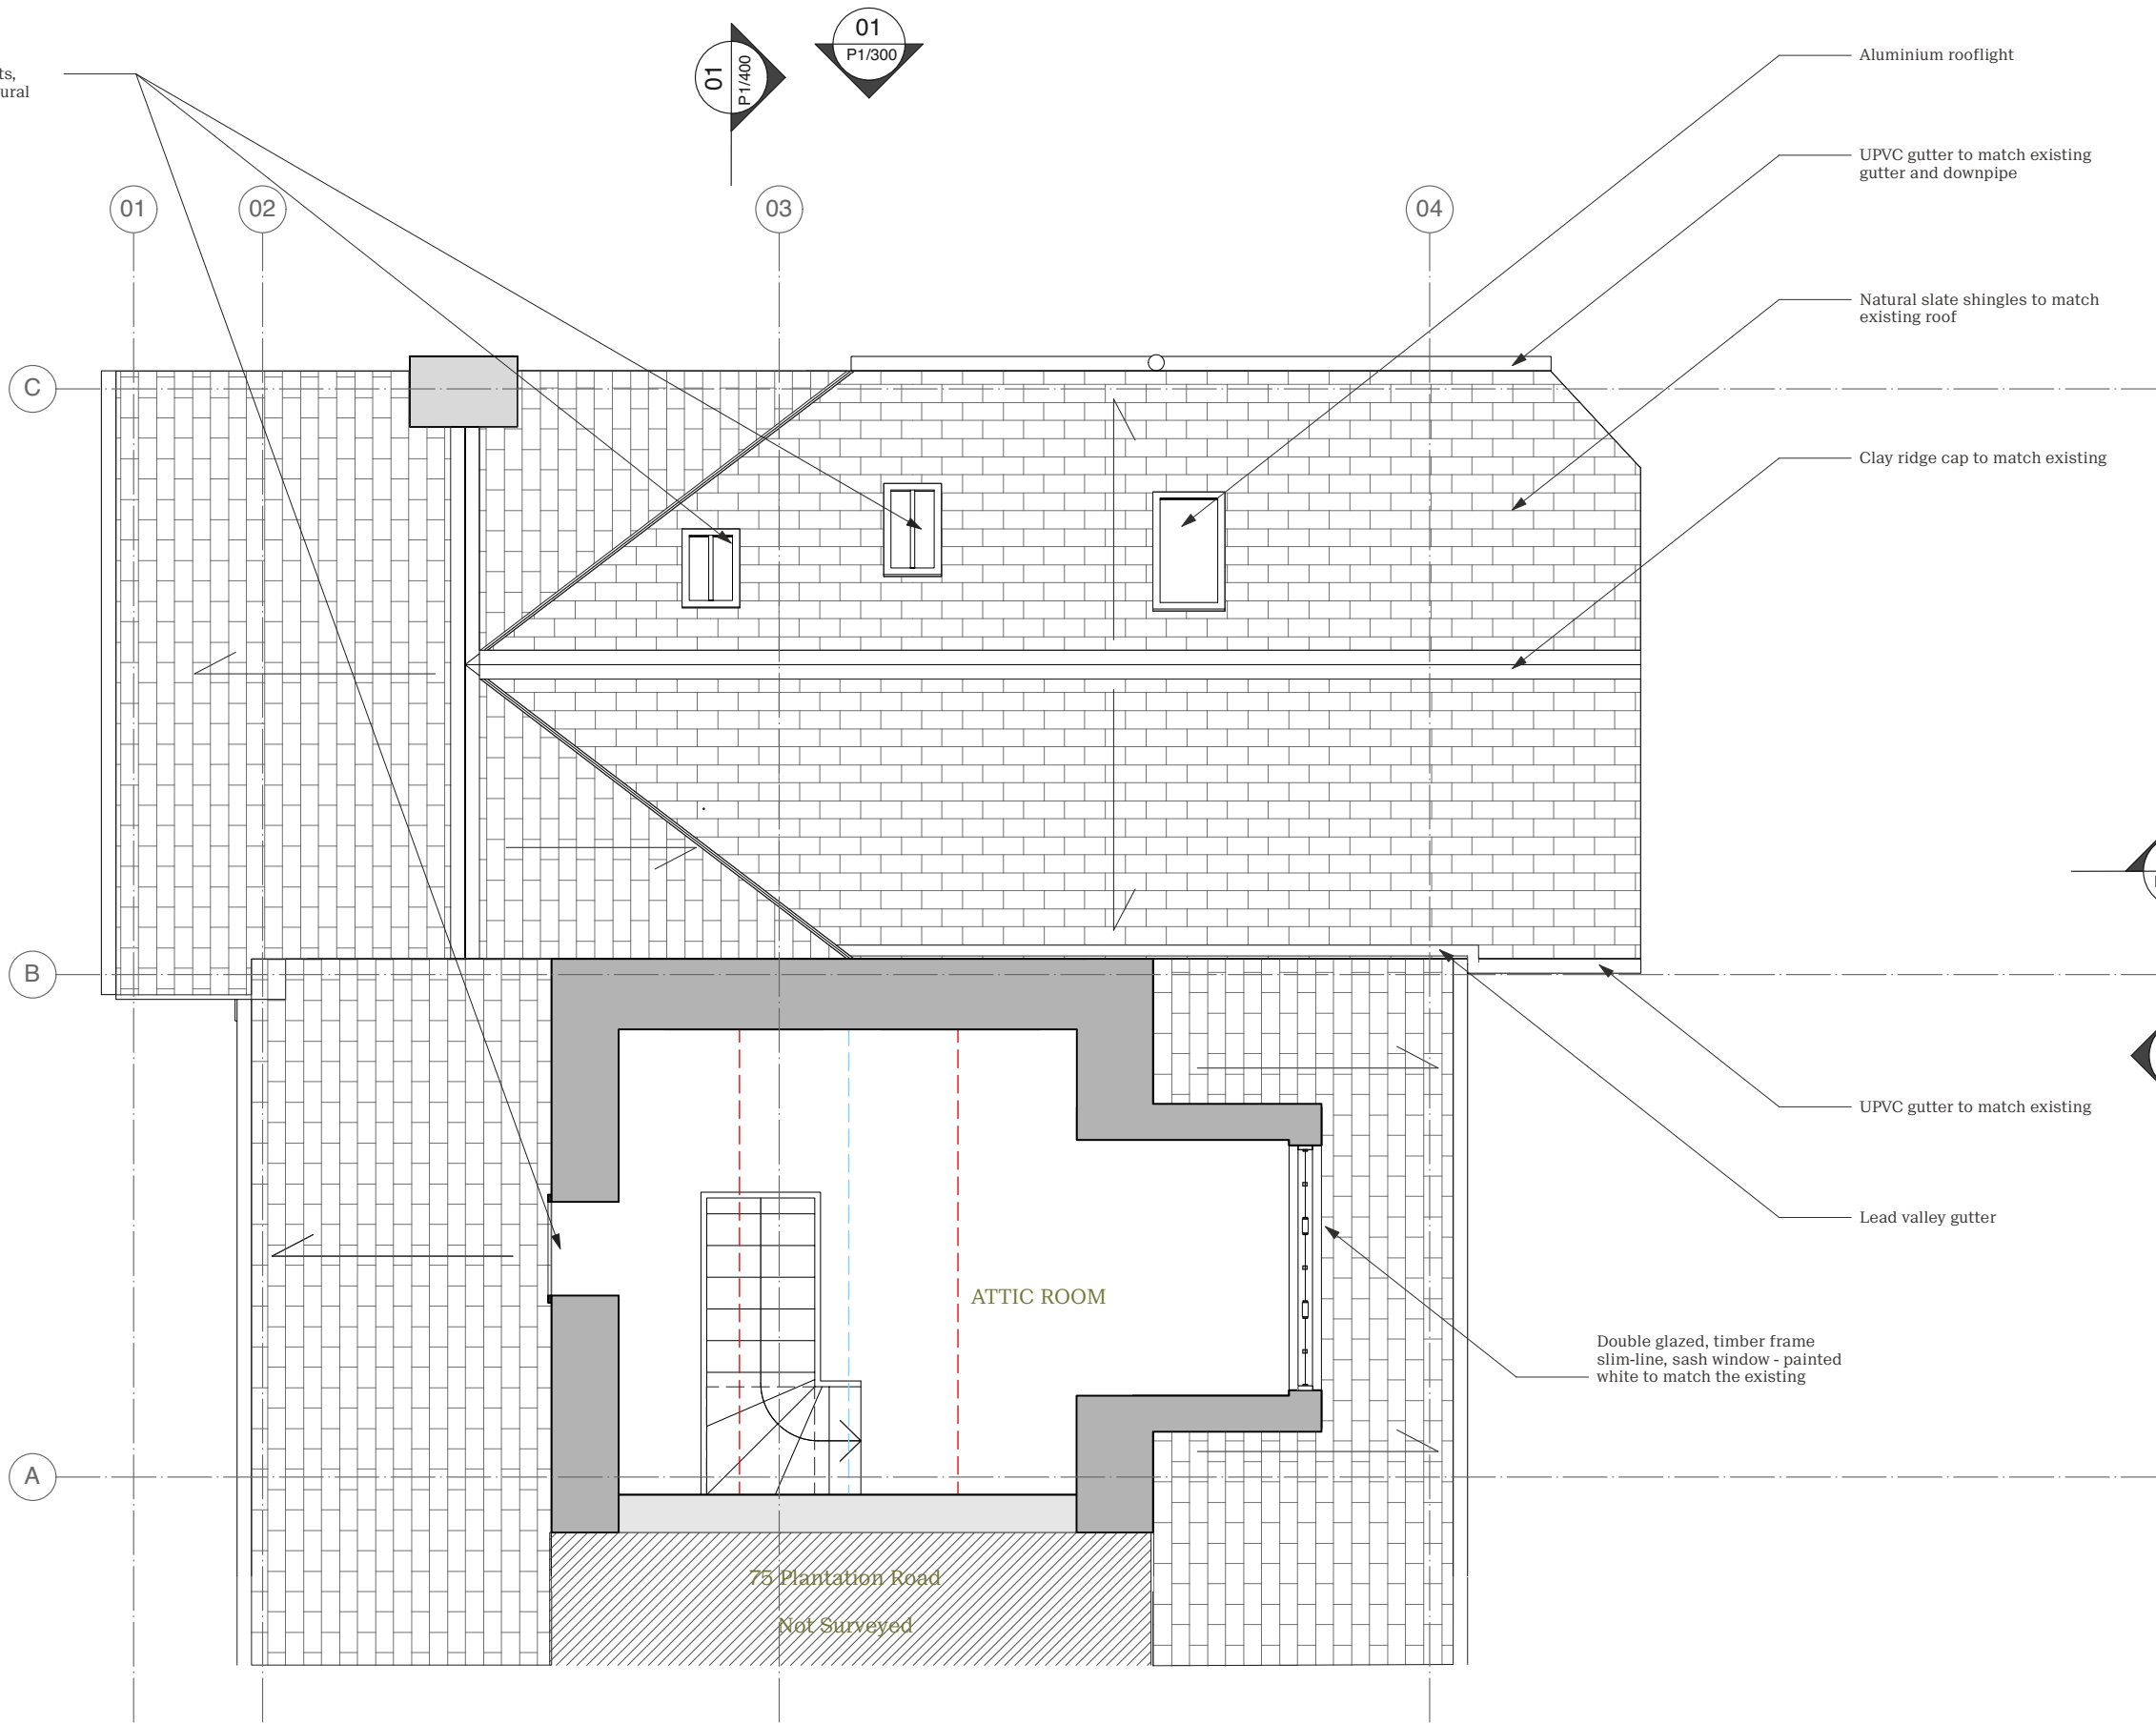

01. Copyright: This drawing must not be reproduced in whole or part without written consent from Vine Architecture Studio Limited.
 02. All dimensions to be checked and any discrepancies to be reported to Vine Architecture Studio prior to construction.
 03. This drawing can be scaled for planning purposes only.
 04. This drawing is to be read in conjunction with all relevant information and specification.
 05. This drawing may contain information from other professions or third parties. Vine Architecture Studio cannot accept responsibility for the integrity or accuracy of such information.
 06. If in any doubt about the information in this drawing, ask Vine Architecture Studio without delay.

Notes:
 For planning purposes only
 --- 1.8m Height

01 P1/400

01 P1/300

01 P1/405

01 P1/302

01 P1/301

01 P1/405

Scalebar - 1:50 @ A3 - 1:25 @ A1

Scale: 1:50 @ A3 - 1:25 @ A1

NOT FOR CONSTRUCTION

Revision	DESCRIPTION	DATE
*	Householder Planning	08/12/2023

1 Proposed Attic Plan
 P1/102 Scale: 1:50

Status Planning	vine architecture studio	
Issued for Information	1st Floor, 132 Whitechapel Road London E1 1JE	
Drawn by AK	Checked by RPR	www.vinearchitecture.com +44 (0) 2027 377 5456 studio@vinearchitecture.com
Scale 1:50 @ A3	Scale 1:25 @ A1	
Client Name Rory Pennant-Rea & Rosie Kinchen	Date 08/12/2023	
Project Name 73 Plantation Road	Project Number VINE124	
Drawing Title Proposed - Attic Plan	Drawing No P1/102	Revision *