

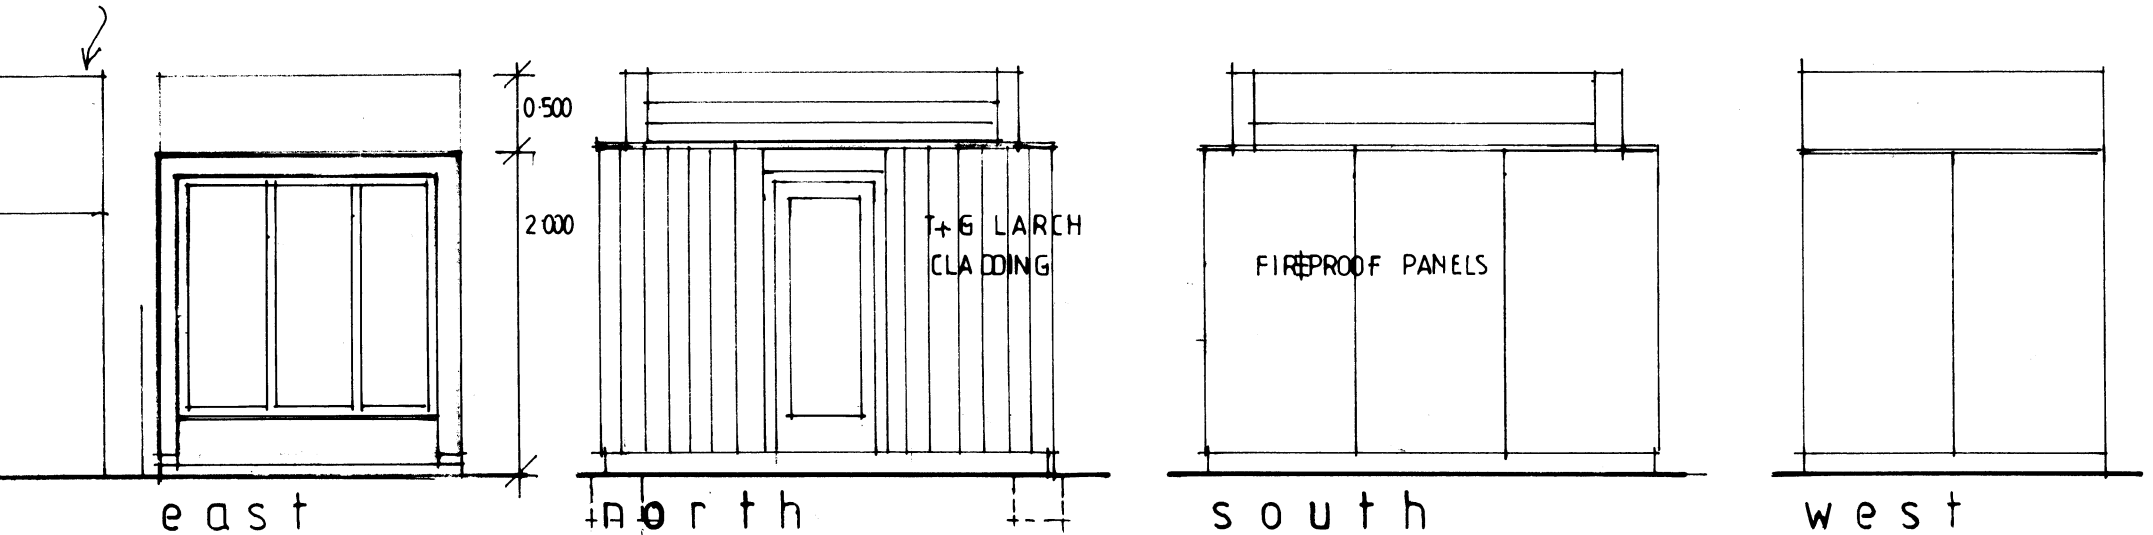


NEIGHBOUR'S SHED

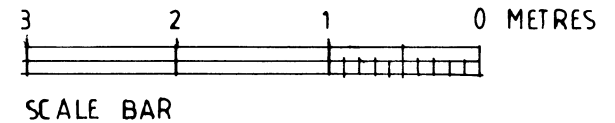

4 No corner pad foundations  
supporting timber suspended  
construction

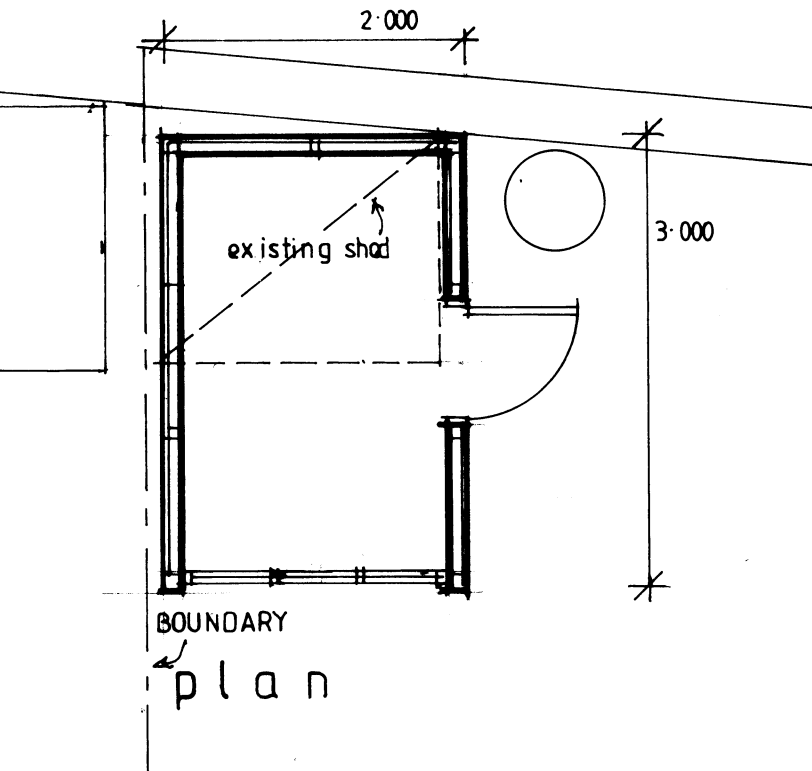

# PROJECT DESIGN ARCHITECTS LIMITED

3 LARKINS LANE OXFORD OX3 9DW

PROJECT garden shed  
 SITE 3 larkins lane OX3 9DW  
 DRAWING plan+elevations

PD1-22-33

DATE 6-12-2023

SCALE 1:100 AT A4