




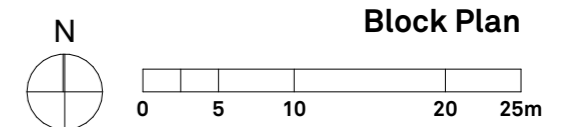

© Crown copyright 2023 Ordnance Survey 100053143

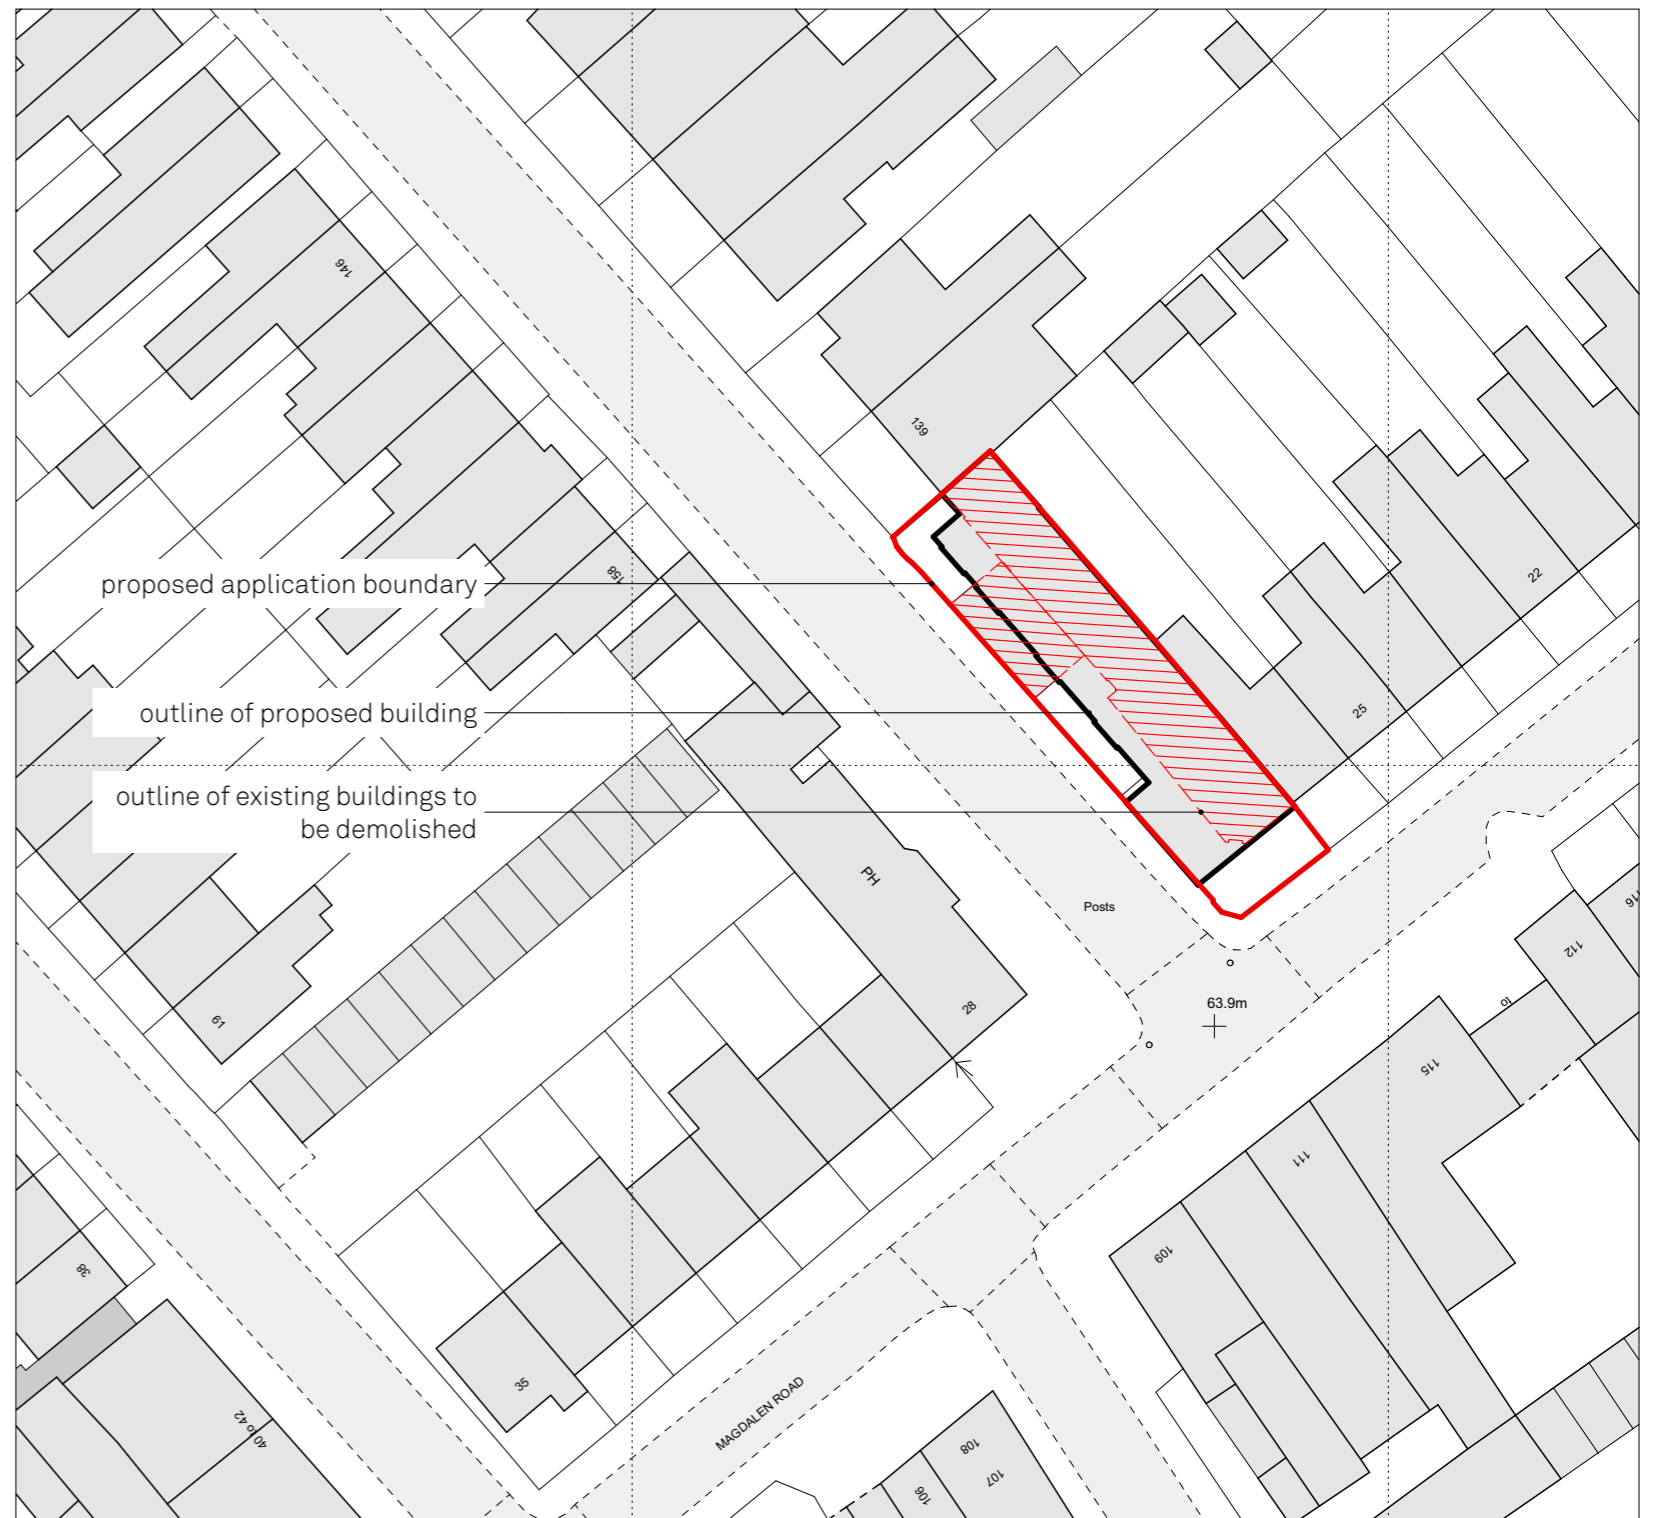

rev.	date	changes description	status	issued by
P02	22/11/2023		S2	
P01	07/09/2023		S2	MD

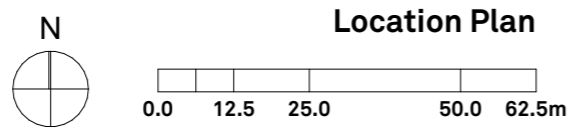

this drawing is the copyright of Re-Format LLP and may not be copied, altered or reproduced in any way or passed to a third party without written authority. All dimensions subject to site survey and site verification. Do not scale for construction ©

www.re-format.co.uk
mail@re-format.co.uk
+44 (0)1730 778778

drawn by
MD
checked by
DB

date created
Aug 2023
scale at A3
1:1250,
1:500

project title
Magdalen Road, Oxford
document title
Location Plan and Block Plan

project	originator	volume	level	type	role	number
P23049	RFT	00	ZZ	DR	A	0100
status	suitability description					revision
S2	Suitable for Information					P02