


This drawing is the copyright of Macfarlane Assoc. All dimensions are to be verified on site. Do not scale from this drawing. Macfarlane Assoc. accept no liability for any expense, loss, or damage, regardless of its nature, where variations to the details of this drawing have been made without prior written consent from the originating office of the company.

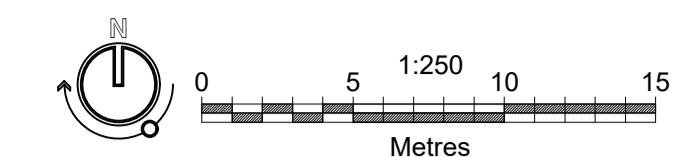

LEGEND

- SITE BOUNDARY
- EXISTING WOODLAND
- EXISTING VEGETATION TO BE RETAINED
- PROPOSED TREES
- PROPOSED WOODLAND MIX A TO HAUL ROAD
- PROPOSED WOODLAND MIX B
- PROPOSED NATIVE HEDGE MIX
- SUDS MEADOW MIX PLANTING
PRODUCT: PICTORIAL MEADOWS PS04 - WATERS EDGE MIX
- SPECIES-RICH FLOWERING PERENNIALS MIX
- SPECIES-RICH MEADOW MIX PLANTING
PRODUCT: PICTORIAL MEADOWS EDGE PS05 - NATIVE MEADOW MIX
- MEADOW WALL SYSTEM
PRODUCT: BAUDER, SEEDED EXTENSIVE
- WOODLAND FLOOR MEADOW MIX
PRODUCT: PICTORIAL MEADOWS PS03 - WOODLAND EDGE
- SPECIES-RICH LAWN MIX
PRODUCT: EMORSGATE SEEDS EL1 - FLOWERING LAWN MIXTURE
- GREEN ROOF

NOTES:
1. TO BE READ IN CONJUNCTION WITH
3241.MA.2006 PLANT SCHEDULE AND
3241.MA.2000 PLANTING PLAN, SITE-WIDE



Rev	Date	By	Notes
C	22.11.23	KM	PLANNING UPDATES
B	17.11.23	KM	PLANNING UPDATES
A	12.12.22	FY	PLANNING UPDATES

Client: OXFORD SCIENCE PARK
Project: OXFORD SCIENCE PARK PLOTS 23-26
Title: **LANDSCAPE PLANTING PLAN SHEET 2 OF 5**
Status: FOR PLANNING
Project No: 3241.MA.2002
Date: SEPTEMBER 2022
Scale: 1:250@A1
Drawn: FY
Checked: PCD