




Site Section A-A 1:500

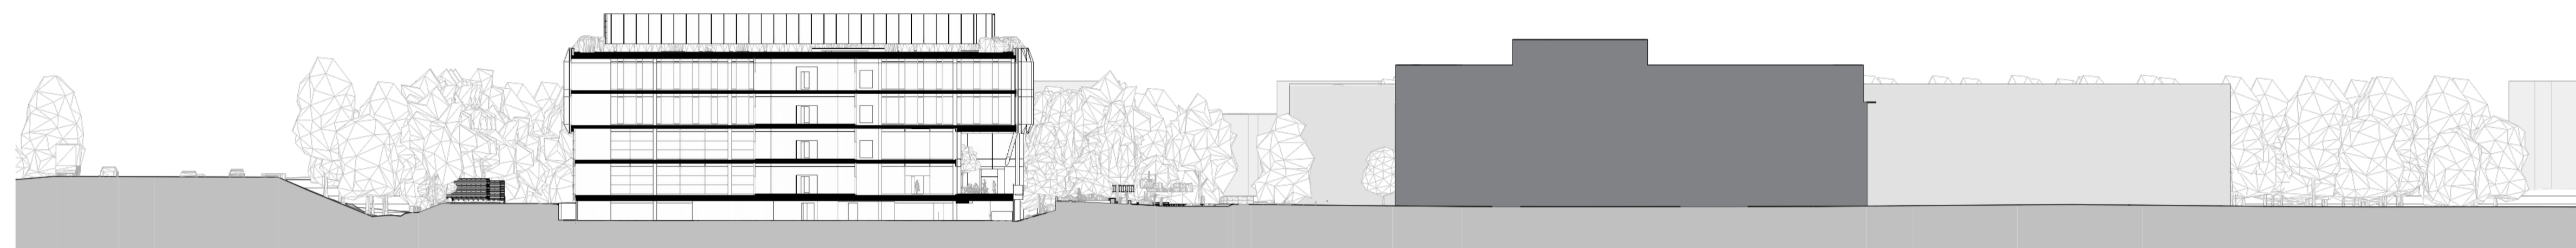

Site Section B-B 1:500

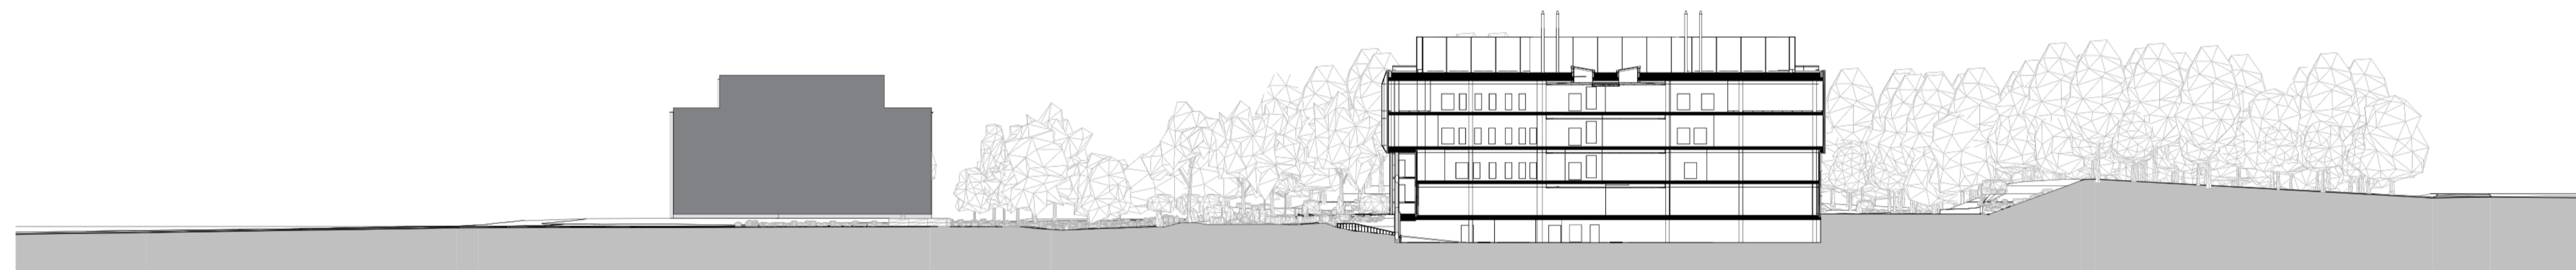

Site Section C-C 1:500

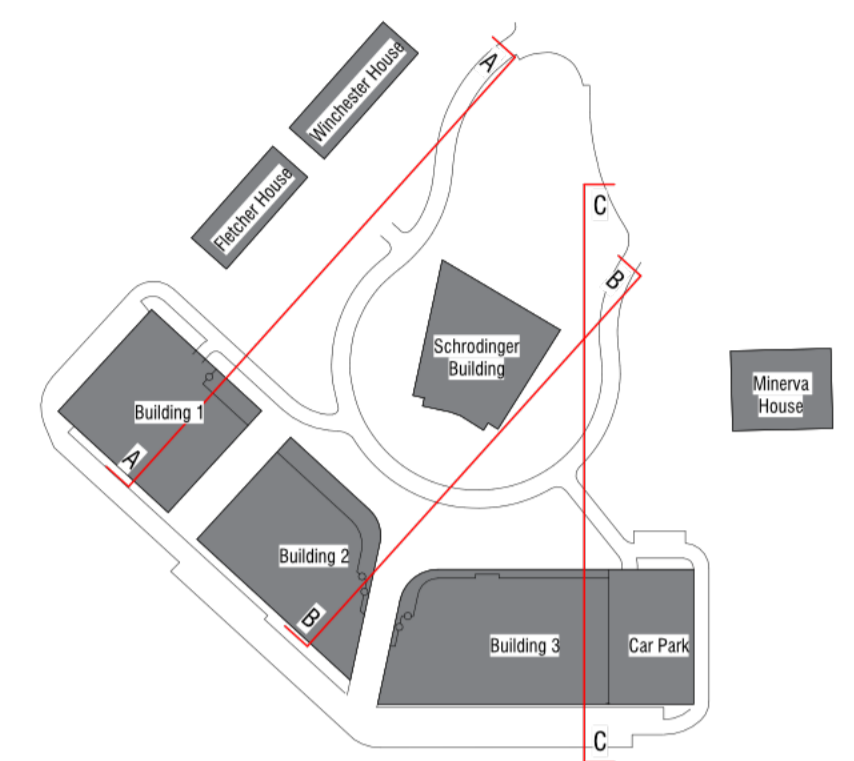

Revision	Description	Date	Drawn	Checked
3	Issued for S.73 Amendment Application	08.12.23	SH	EH
2	Planning Drawings Update	30.11.23	LZ	SH
1	For Planning	02.09.22	RdP	SH

**SCOTT  
BROWNRIGG**

St Catherine's Court  
 46-48 Portsmouth Road  
 Guildford GU2 4DU  
 T +44 (0)1483 568686  
 W scottbrownrigg.com

Client's Name  
**The Oxford Science Park**



Job Title  
**Plots 23 - 26 Oxford Science Park**

Drawing Title  
**SITE SECTIONS**

Scale  
 As indicated @A1

Practice Project No. Originator Volume Level Type Role Number  
**20034-SBR- ZZ- ZZ-DR-A-80102**

Subsidiary Code Status Rev  
 S2 - FOR INFORMATION **3**