



metres 4 8 12 16 20  
 SCALE BAR: 1:200

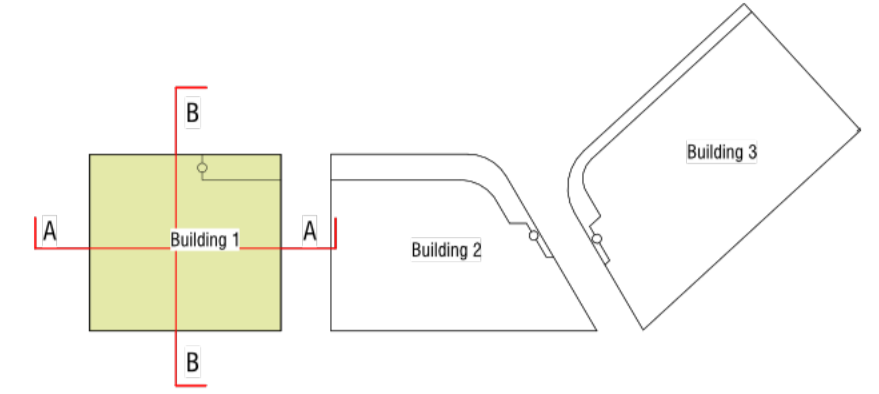

AA PROPOSED BUILDING 1 - GA SECTION AA  
 1:200

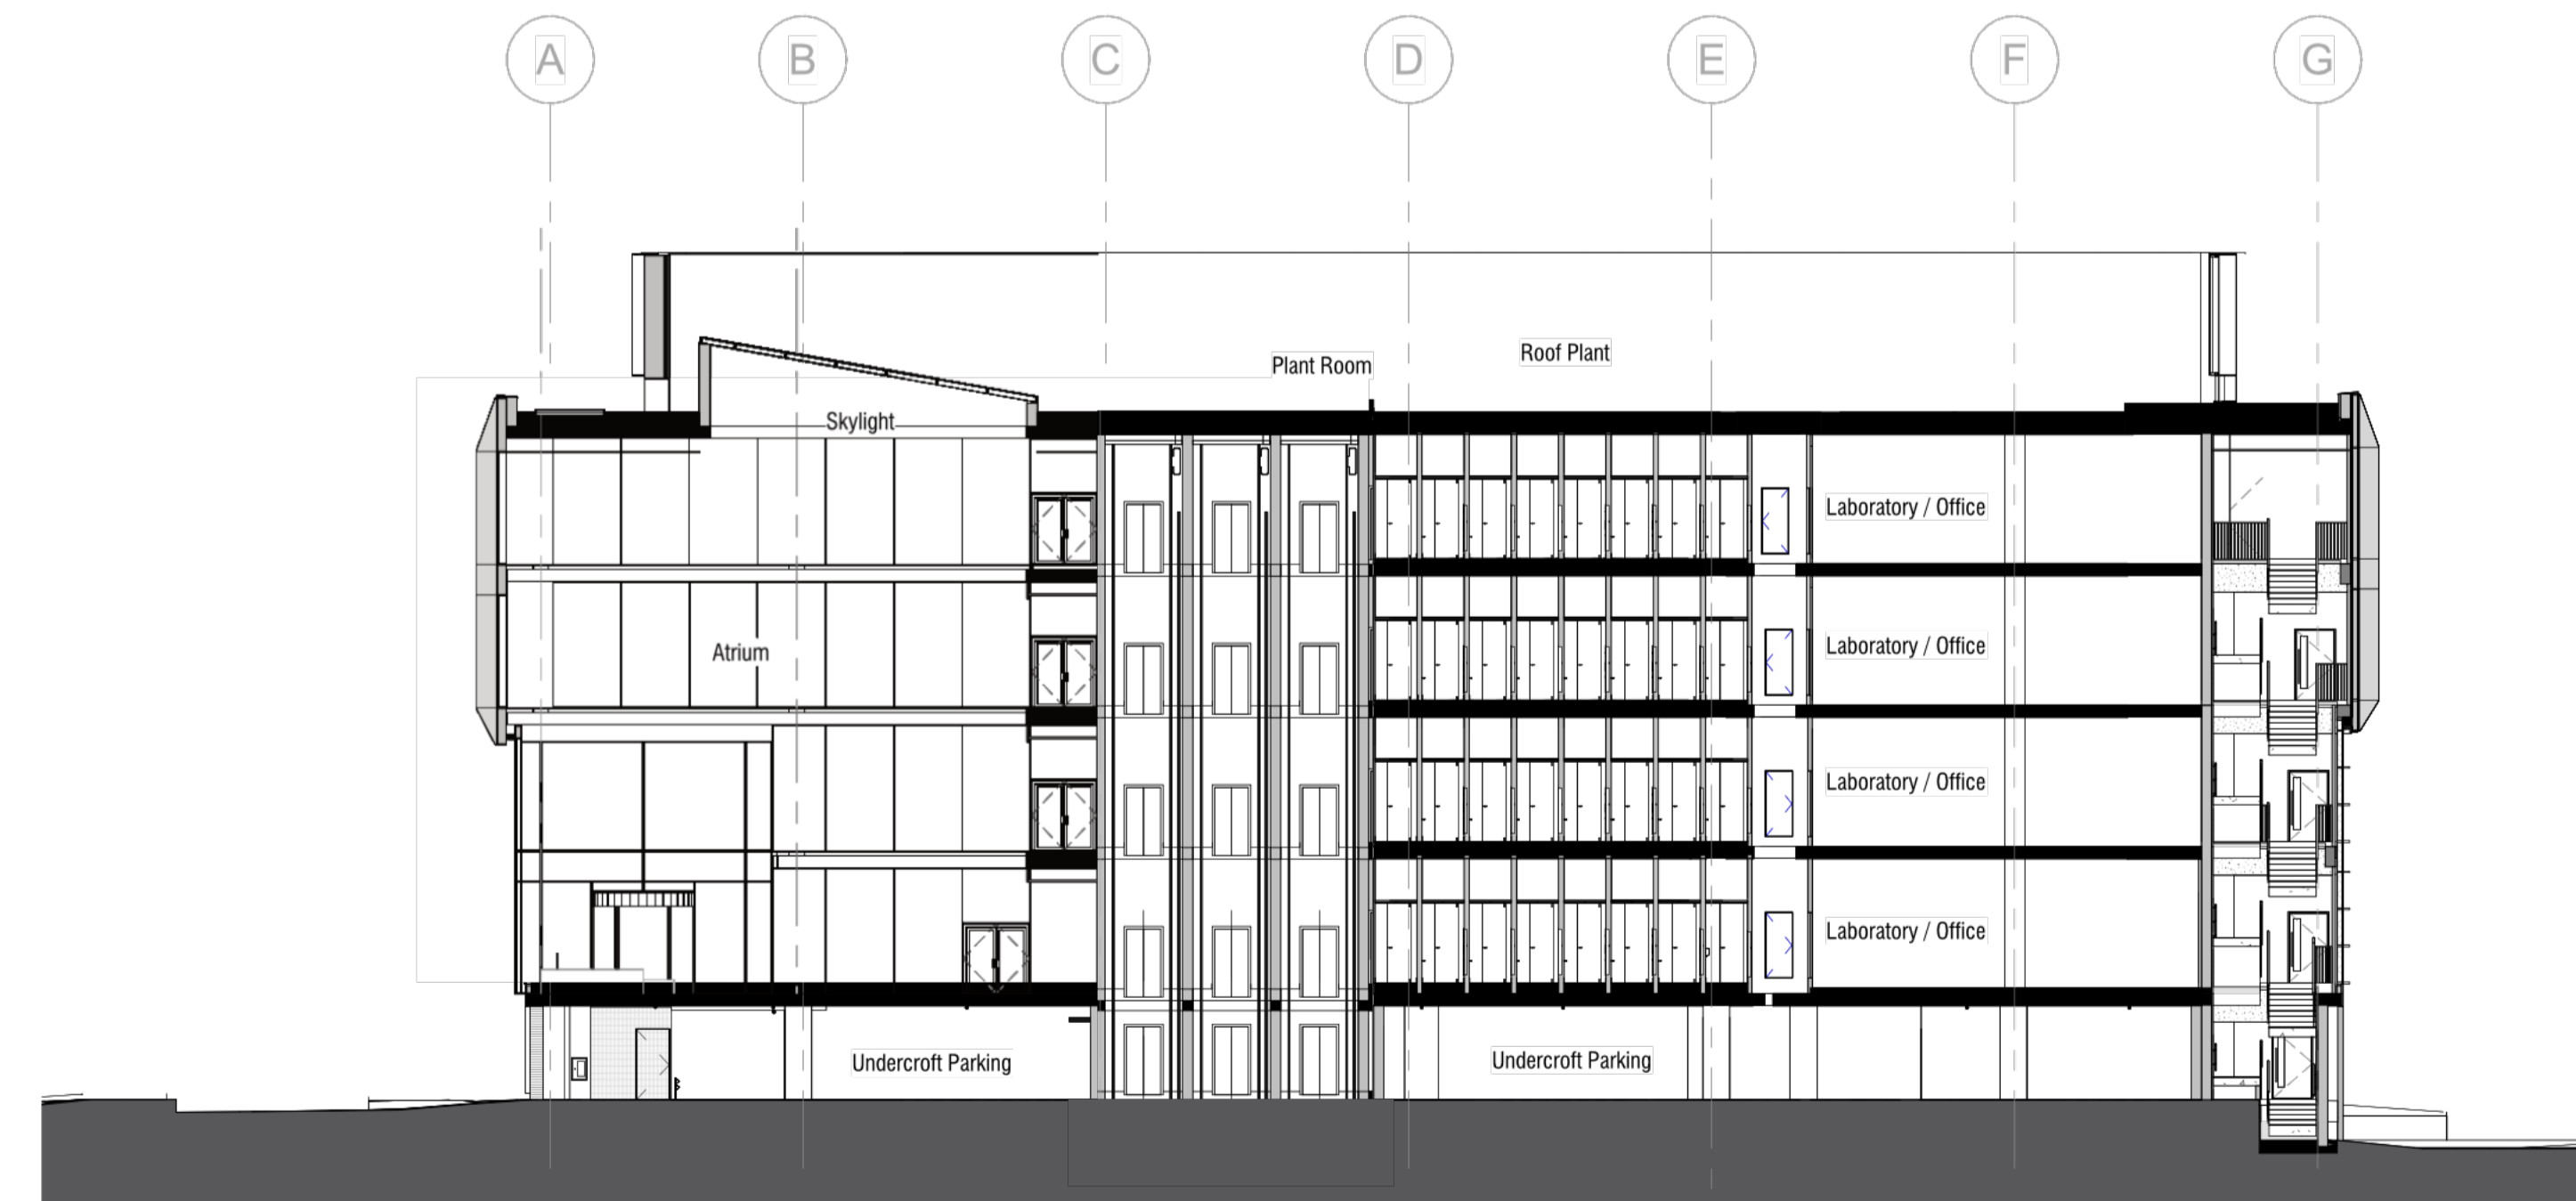

BB PROPOSED BUILDING 1 - GA SECTION BB  
 1:200

Revision	Description	Date	Drawn	Checked
4	Issued for S.73 Amendment Application	08.12.23	LZ	EH
3	Planning Drawings Update	30.11.23	LZ	SH
2	For Planning	02.09.22	CI	RdP
1	Issued to Planning Case Office	10.08.22	CI	MH

**SCOTT BROWNRIGG**

St Catherine's Court  
 46-48 Portsmouth Road  
 Guildford GU2 4DU  
 T +44 (0)1483 568686  
 W scottbrownrigg.com

Client's Name  
 The Oxford Science Park



Job Title  
 Plots 23-26 The Oxford Science Park

Drawing Title  
 PROPOSED BUILDING 1  
 GA SECTIONS AA & BB

Scale  
 As indicated @A1

Practice Project No. Originator Volume Level Type Role Number  
**20034-SBR-B1-ZZ-DR-A-85100**

Subsidiary Code Status  
 S2 - FOR INFORMATION  
 Rev  
**4**