

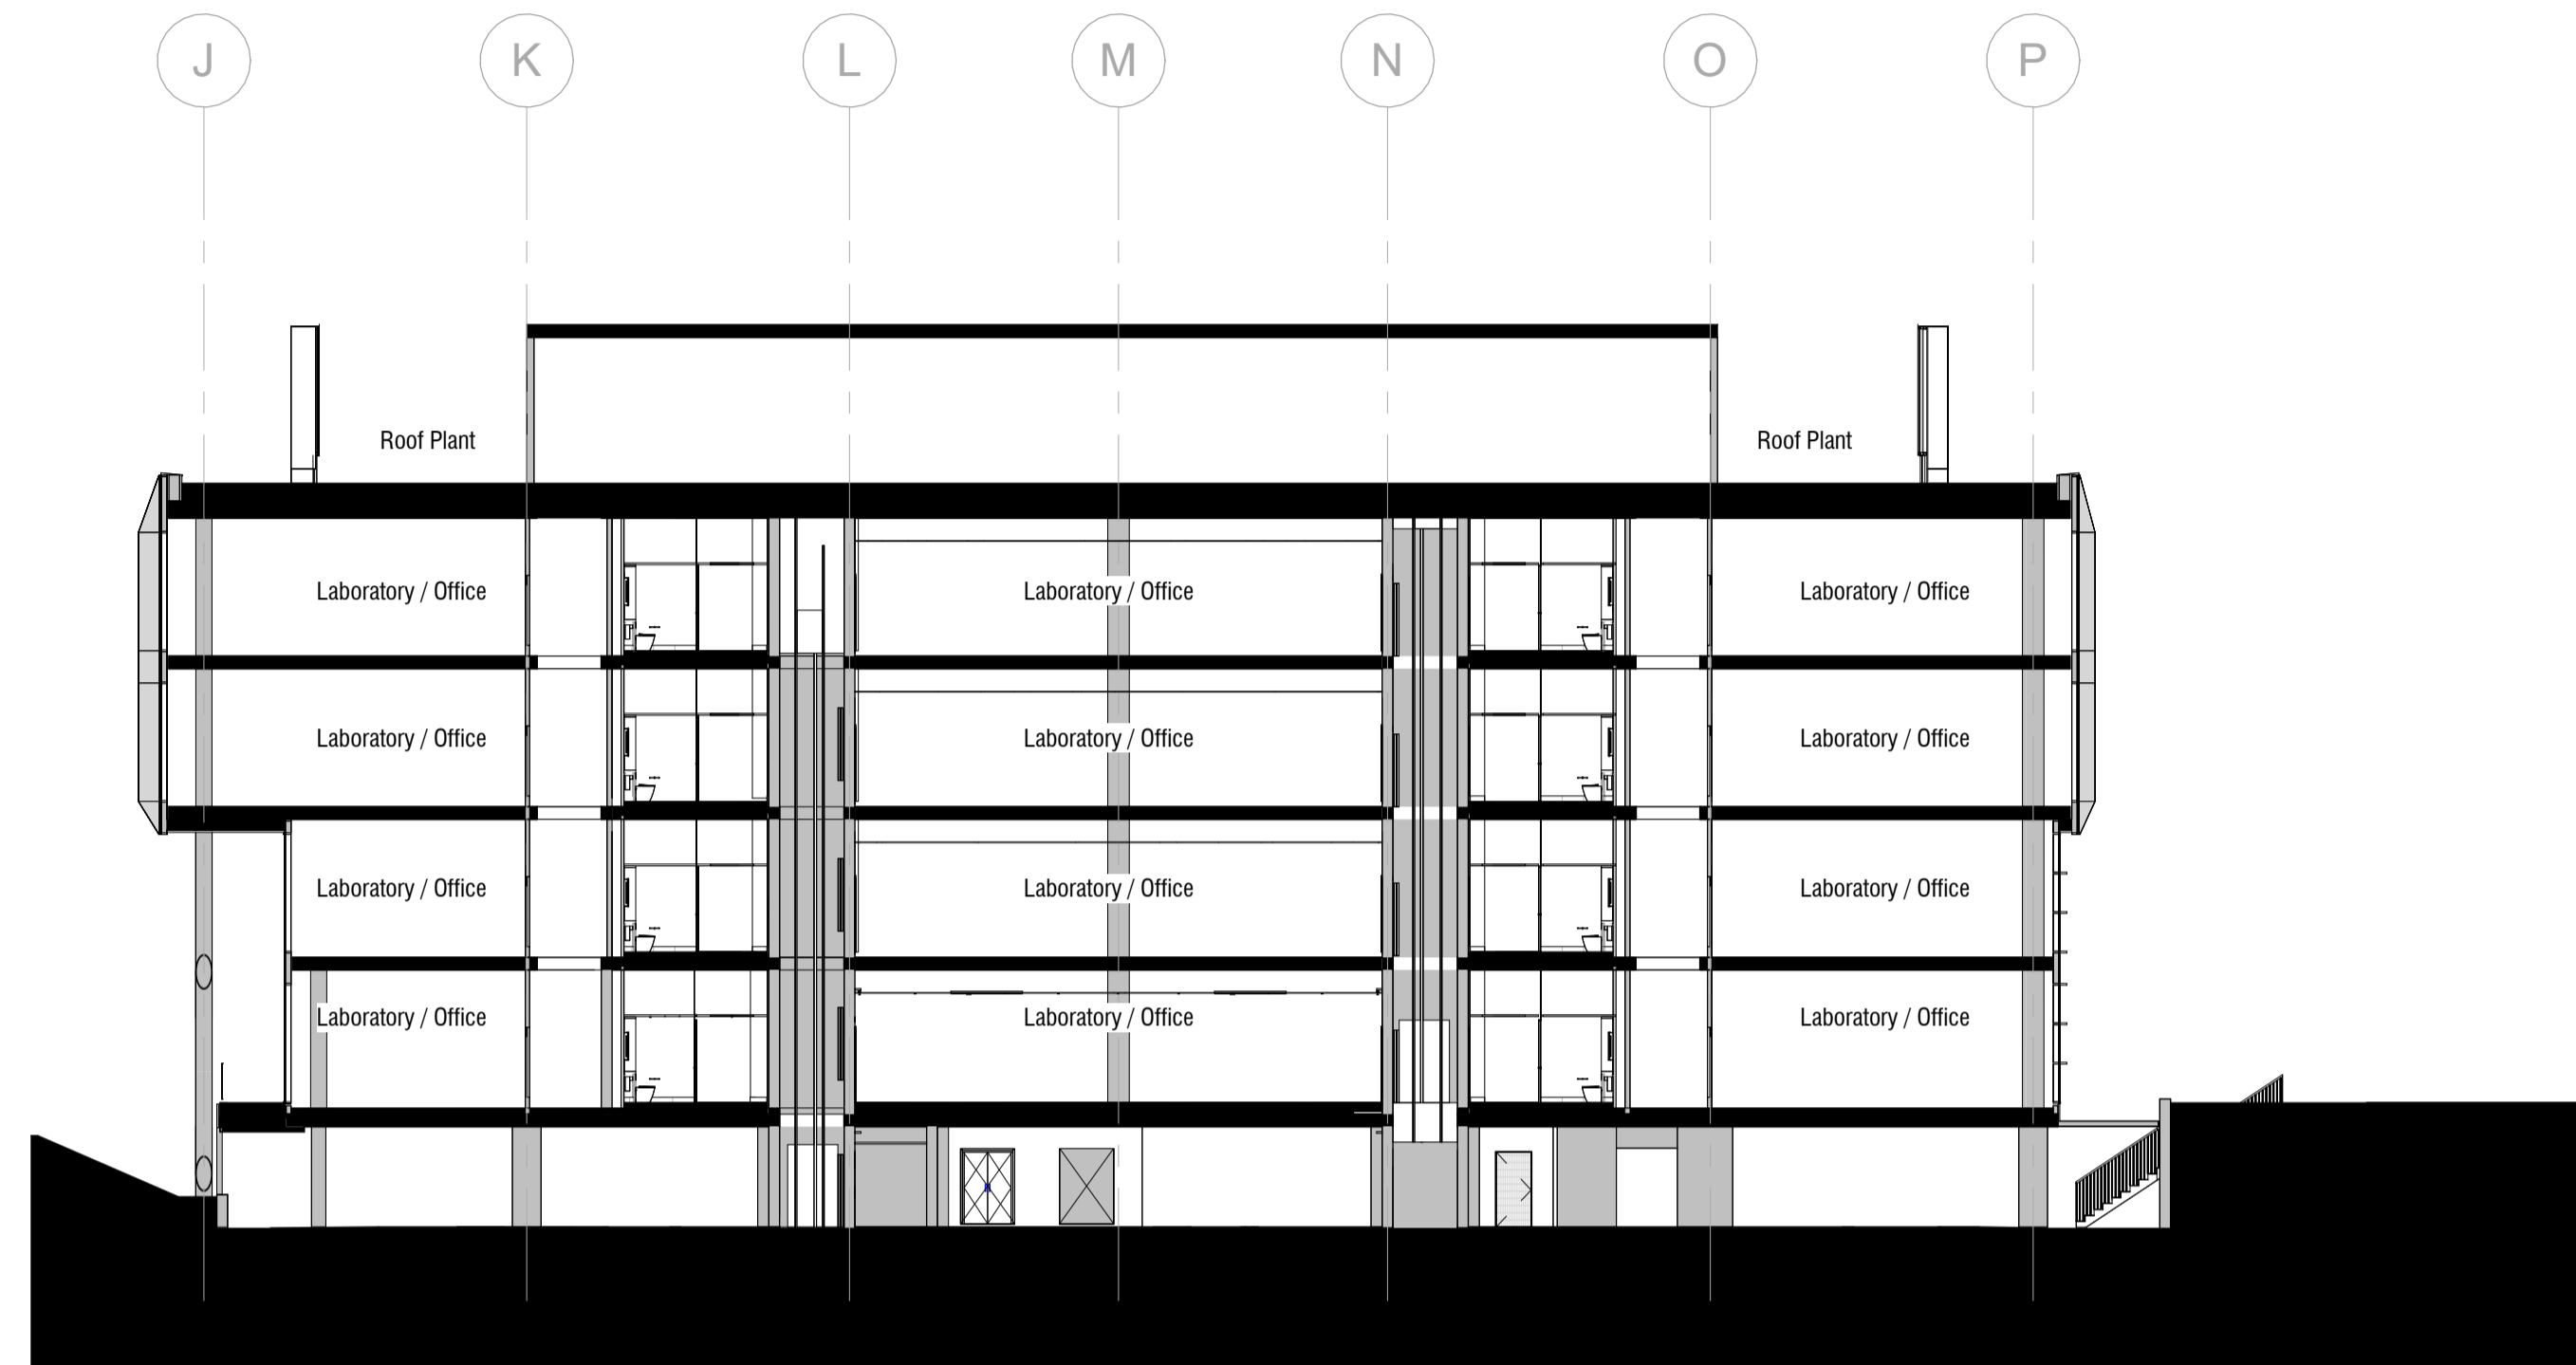


metres 4 8 12 16 20
 SCALE BAR: 1:200

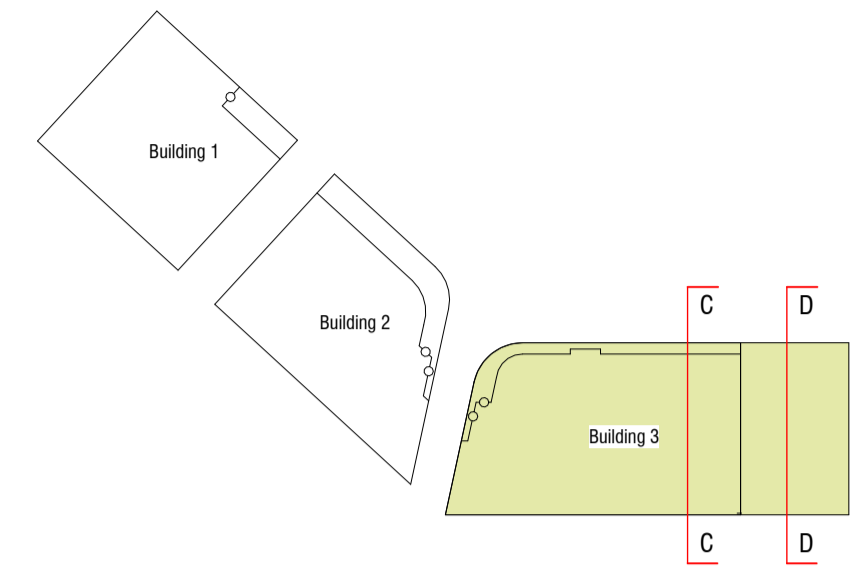

CC PROPOSED BUILDING 3 - GA SECTION CC
 1:200

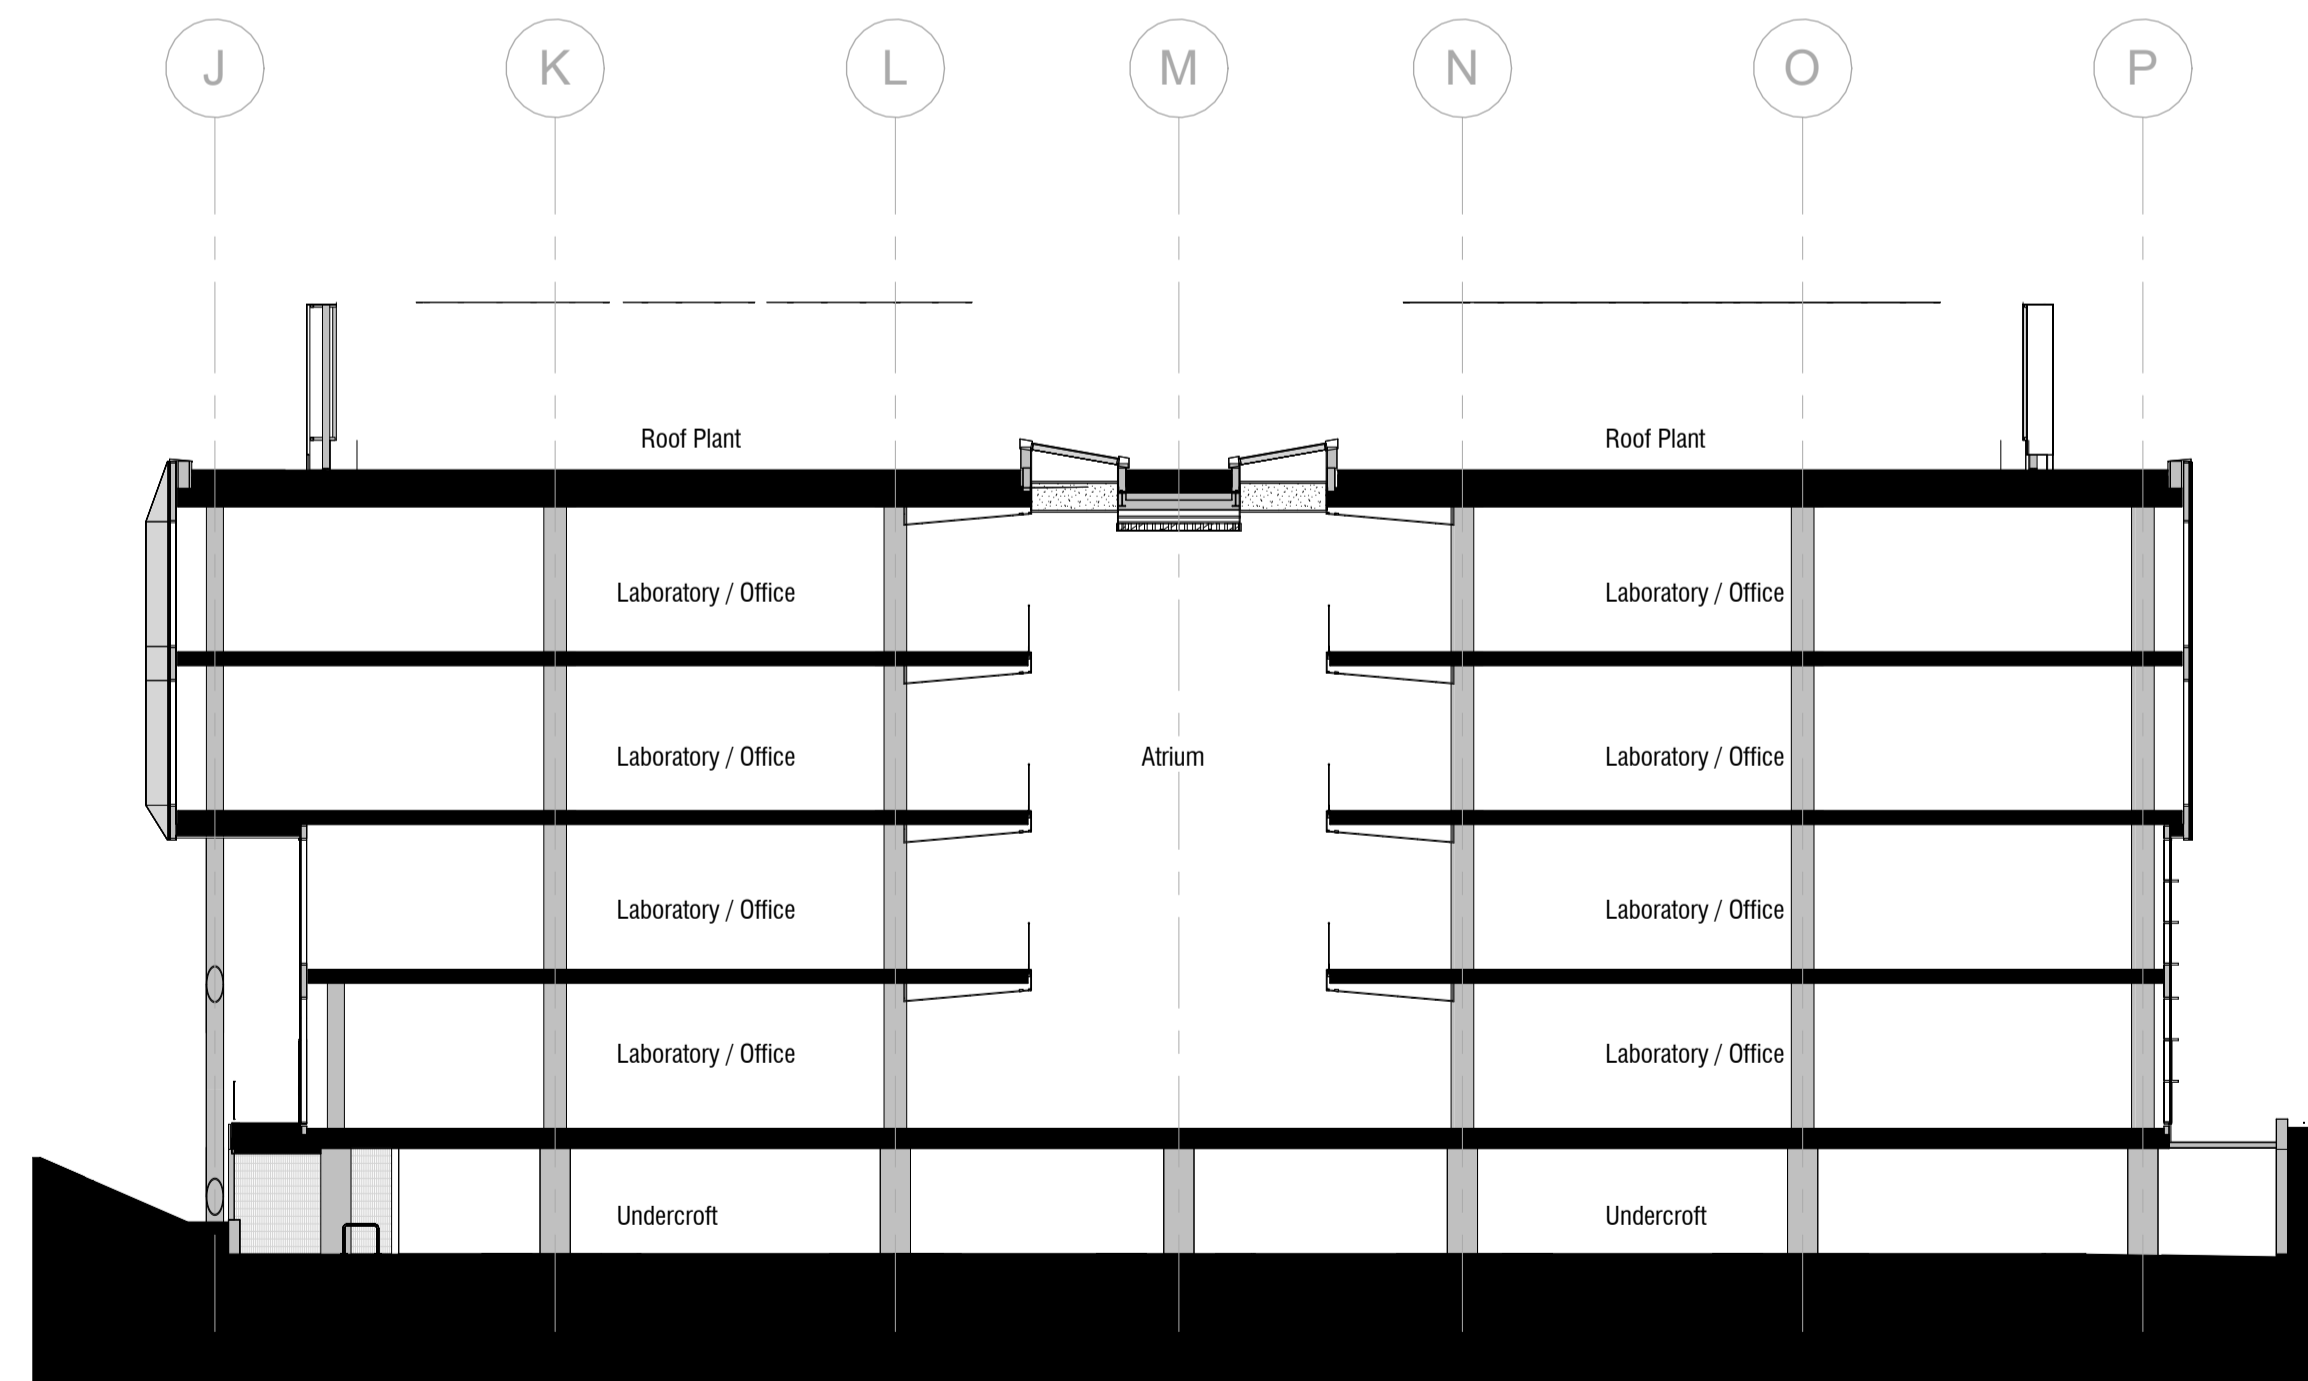

DD PROPOSED BUILDING 3 - GA SECTION DD
 1:200

Revision	Description	Date	Drawn	Checked
4	Issued for S.73 Amendment Application	08.12.23	LZ	SH
3	Planning Drawings Update	30.11.23	LZ	SH
2	For Planning	02.09.22	CI	RdP
1	Issued to Planning Case Office	10.08.22	CI	MH

SCOTT BROWNRIGG

St Catherine's Court
 46-48 Portsmouth Road
 Guildford GU2 4DU
 T +44 (0)1483 568686
 W scottbrownrigg.com

Client's Name
 The Oxford Science Park



Job Title
 Plots 23-26 The Oxford Science Park

Drawing Title
 PROPOSED BUILDING 3
 GA SECTIONS CC & DD

Scale
 As indicated @A1

Practice Project No. Originator Volume Level Type Role Number
20034-SBR-B3-ZZ-DR-A-85301

Subsidiary Code Status Rev
 S2 - FOR INFORMATION 4