


Location Plan

Site Address: St Edmund Hall, St Edmund Hall, Queens Lane, Oxford, OX1 4AR

Date Produced: 13-Dec-2023

Scale: 1:1250 @A4

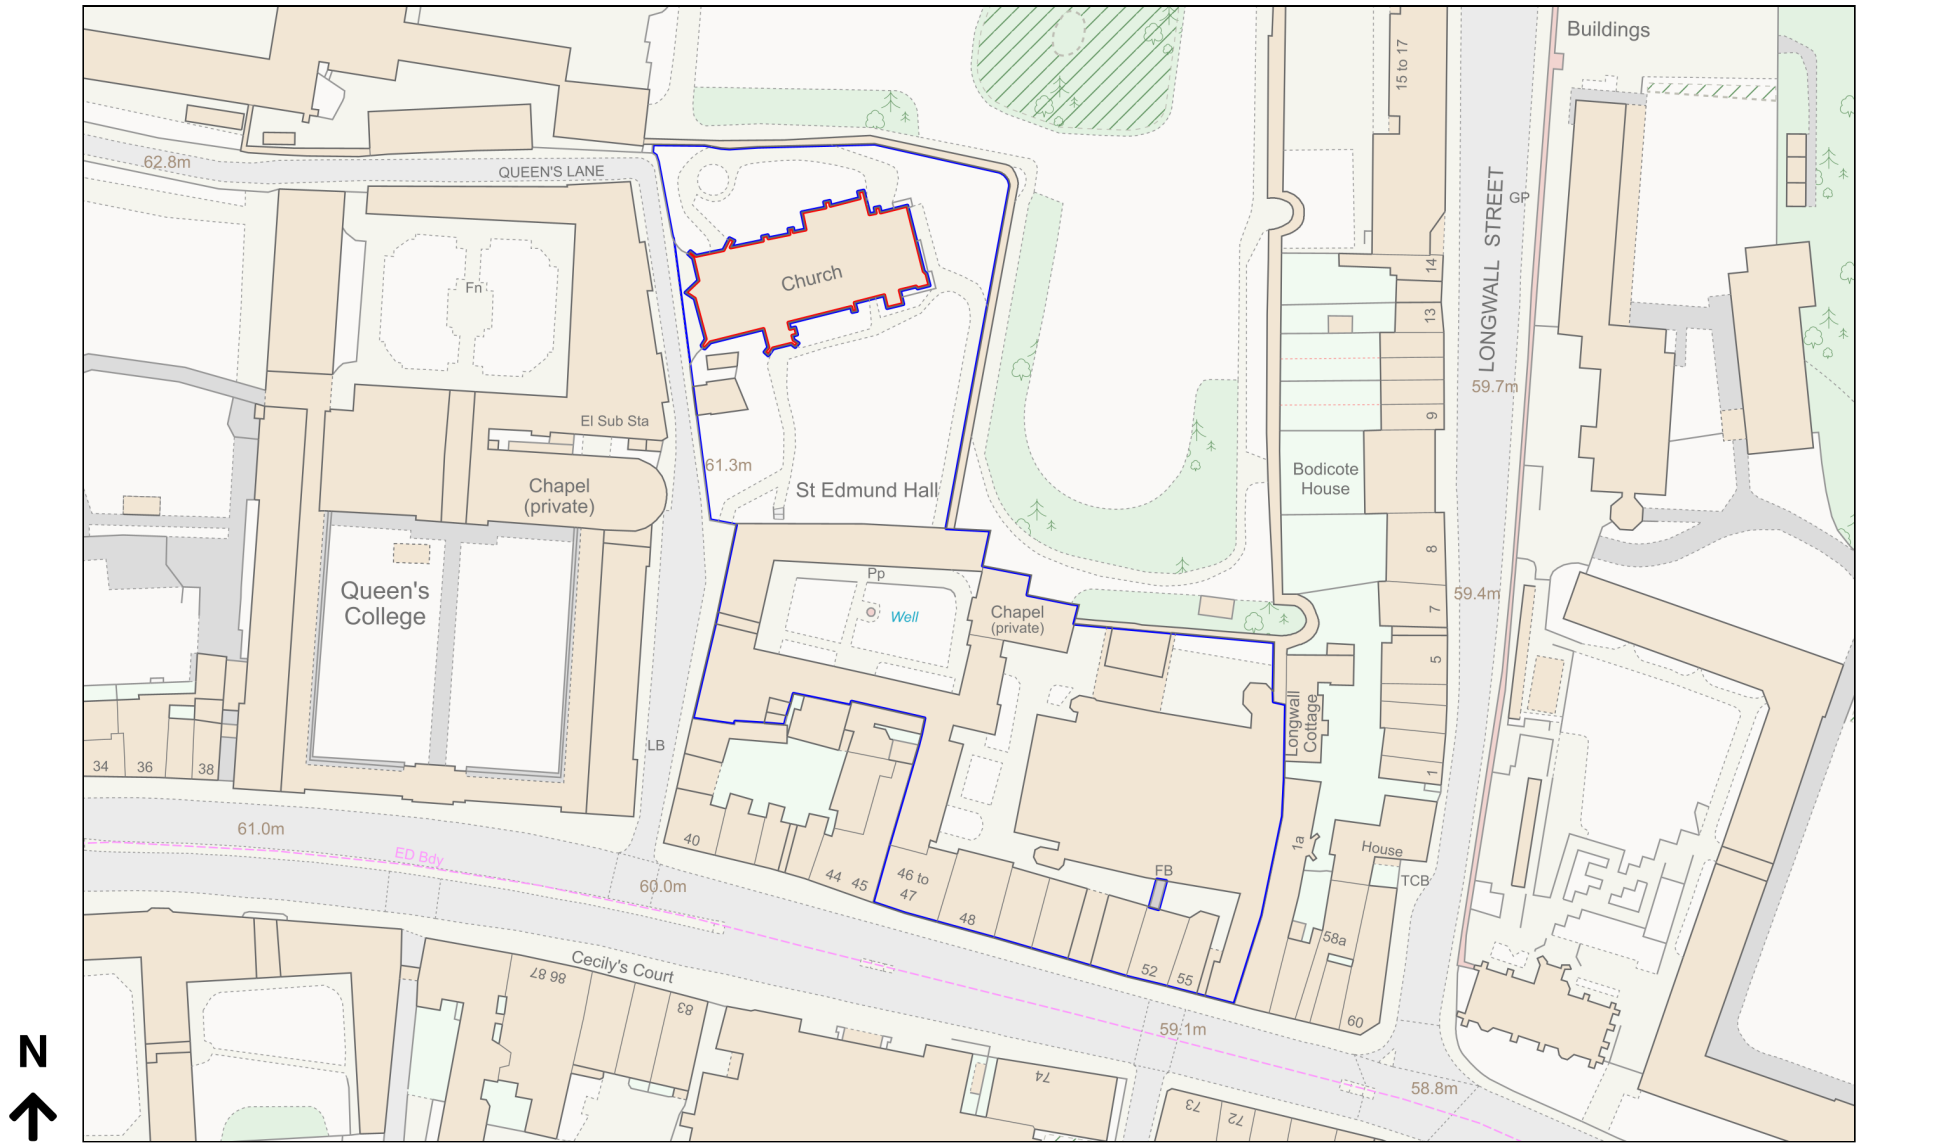

Planning Portal Reference: PP-12674314v1