
NOTE: Full survey not carried out - drawings and details produced from information provided by others and all are responsible for checking dimensions etc.

REV: DATE: BY: COMMENT:

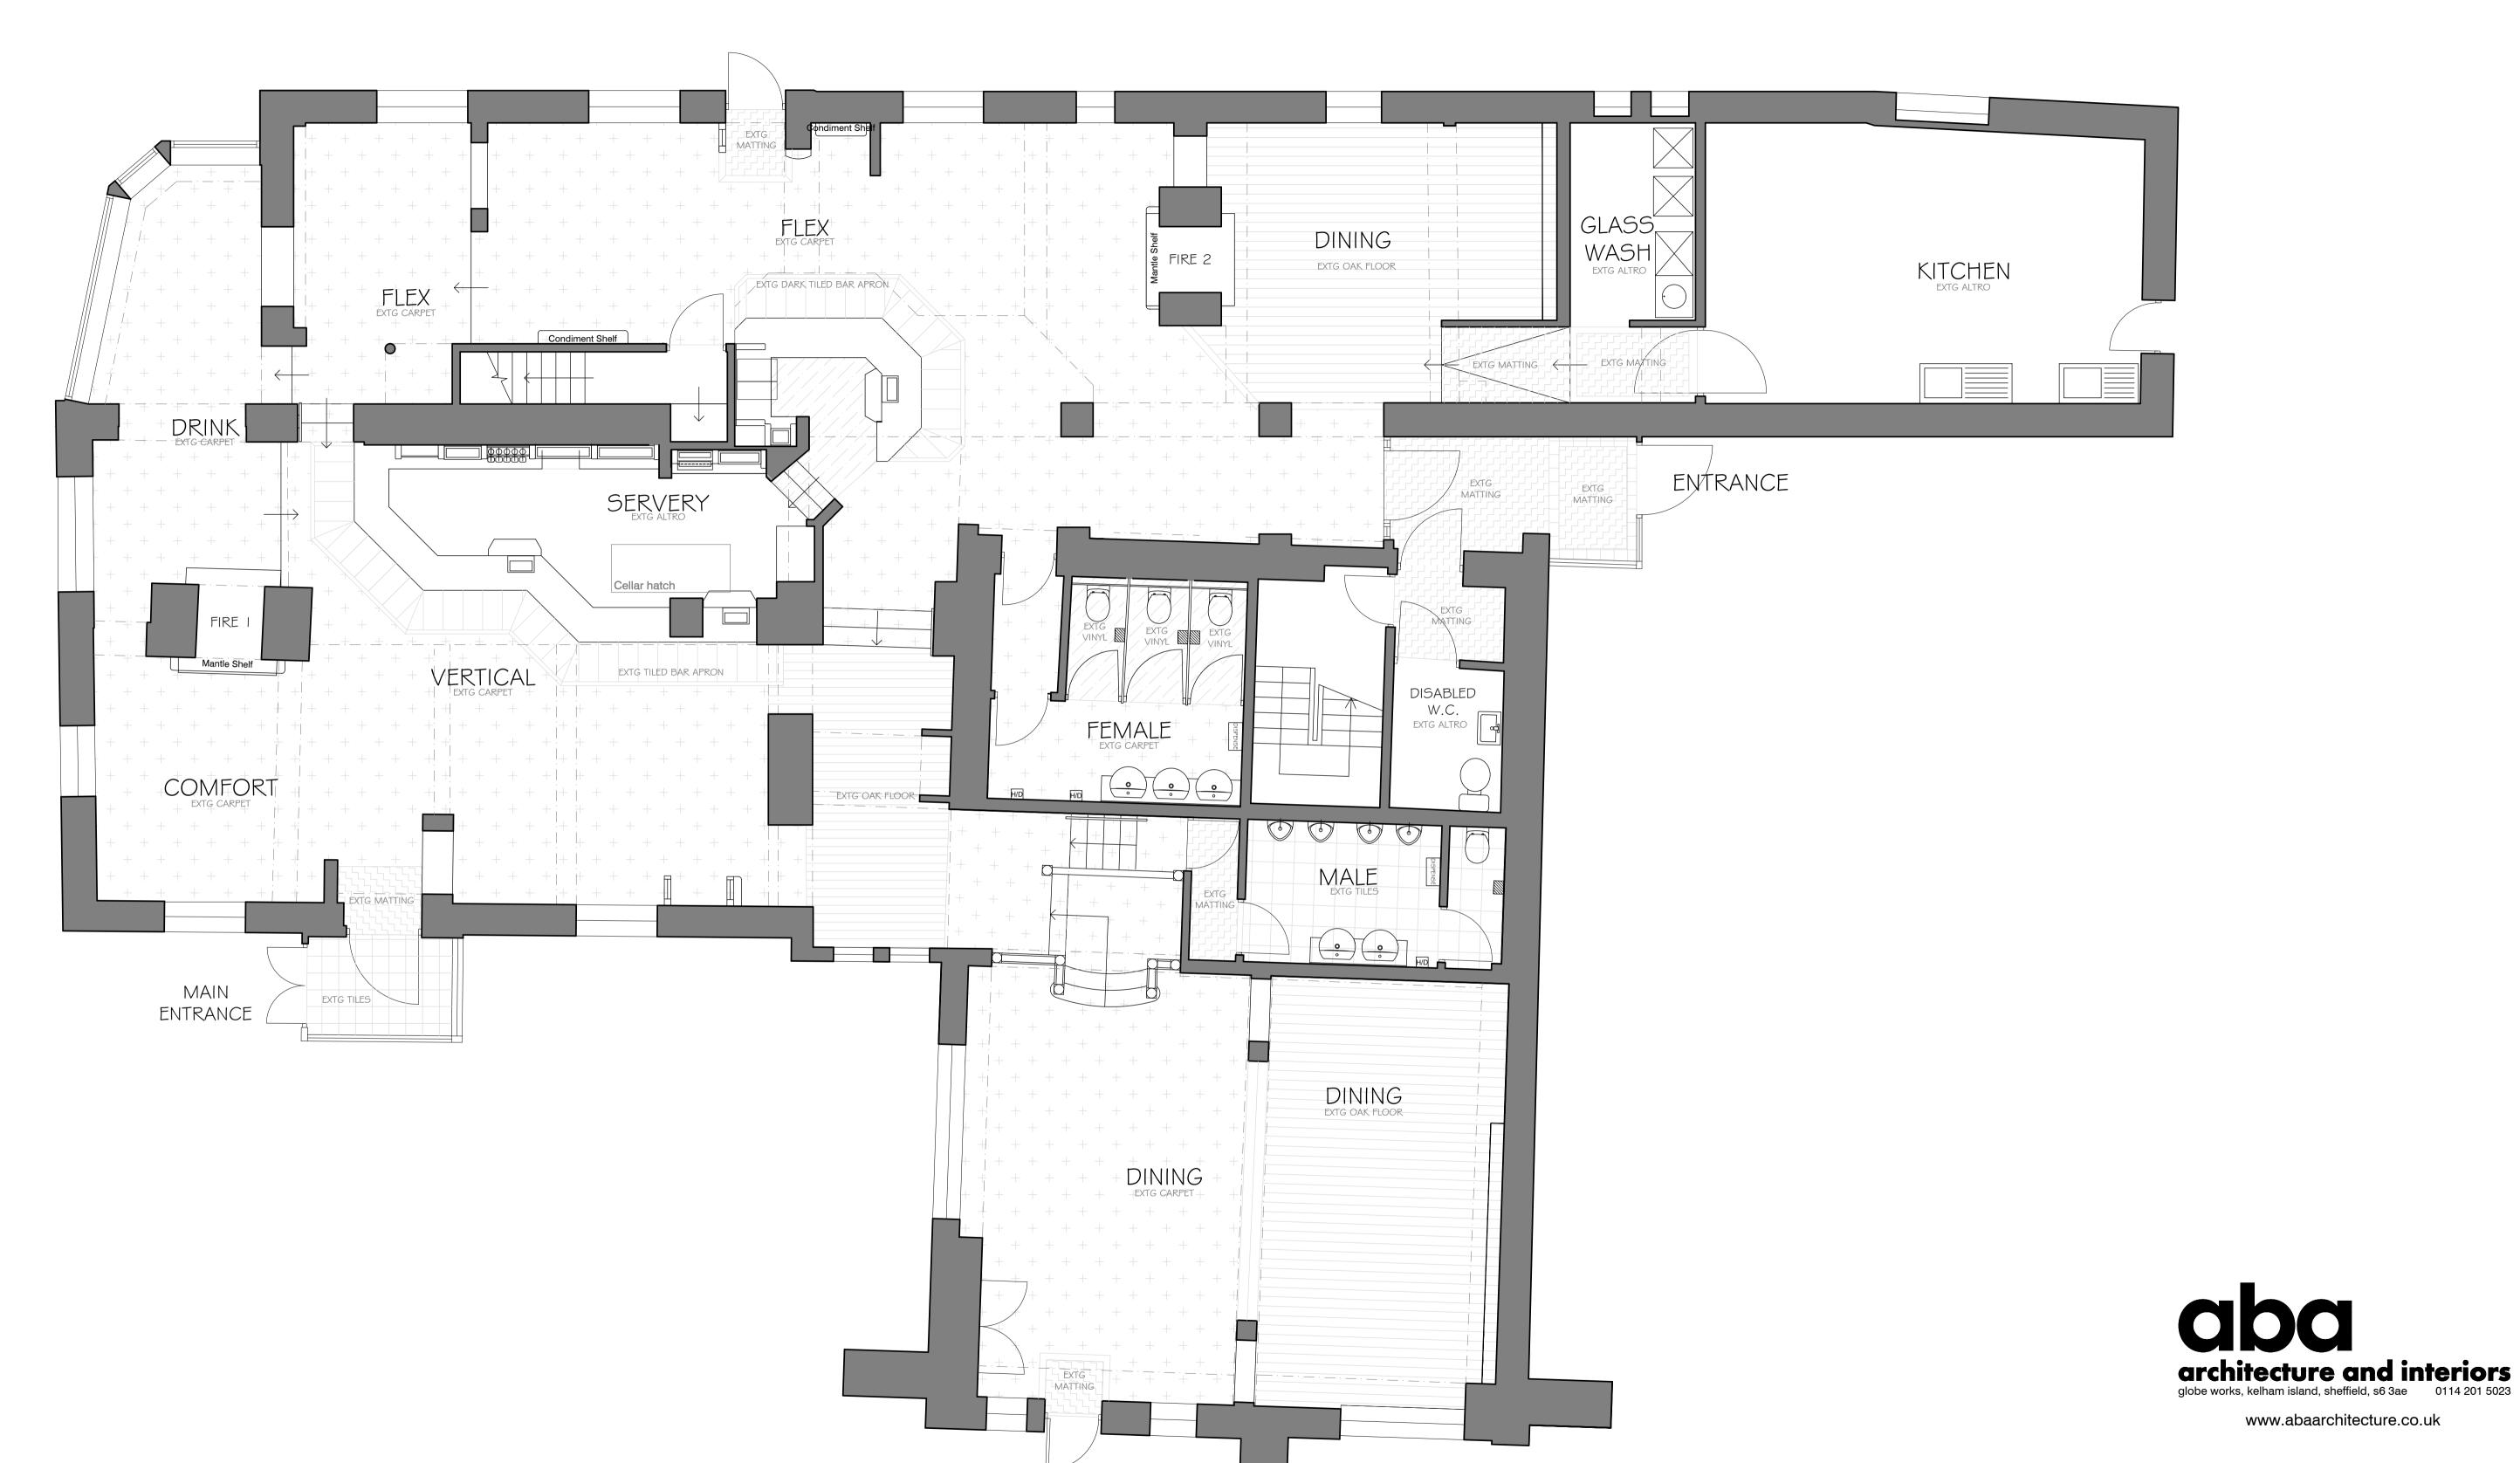

CLIENT: MAB - EMBER INNS FY24 REMODEL

PROJECT: BRITANNIA INN BUN:177237

LONDON ROAD,
OXFORD,
OXFORDSHIRE,

TITLE: EXISTING GROUND FLOOR LAYOUT

OX3 7AA.

INITIALS: HB DATE: SEPT 23 SCALE: 1:50 (A1)

NUMBER: 2536-203REV: ---- STATUS: PLANNING / LB