



Elevation A

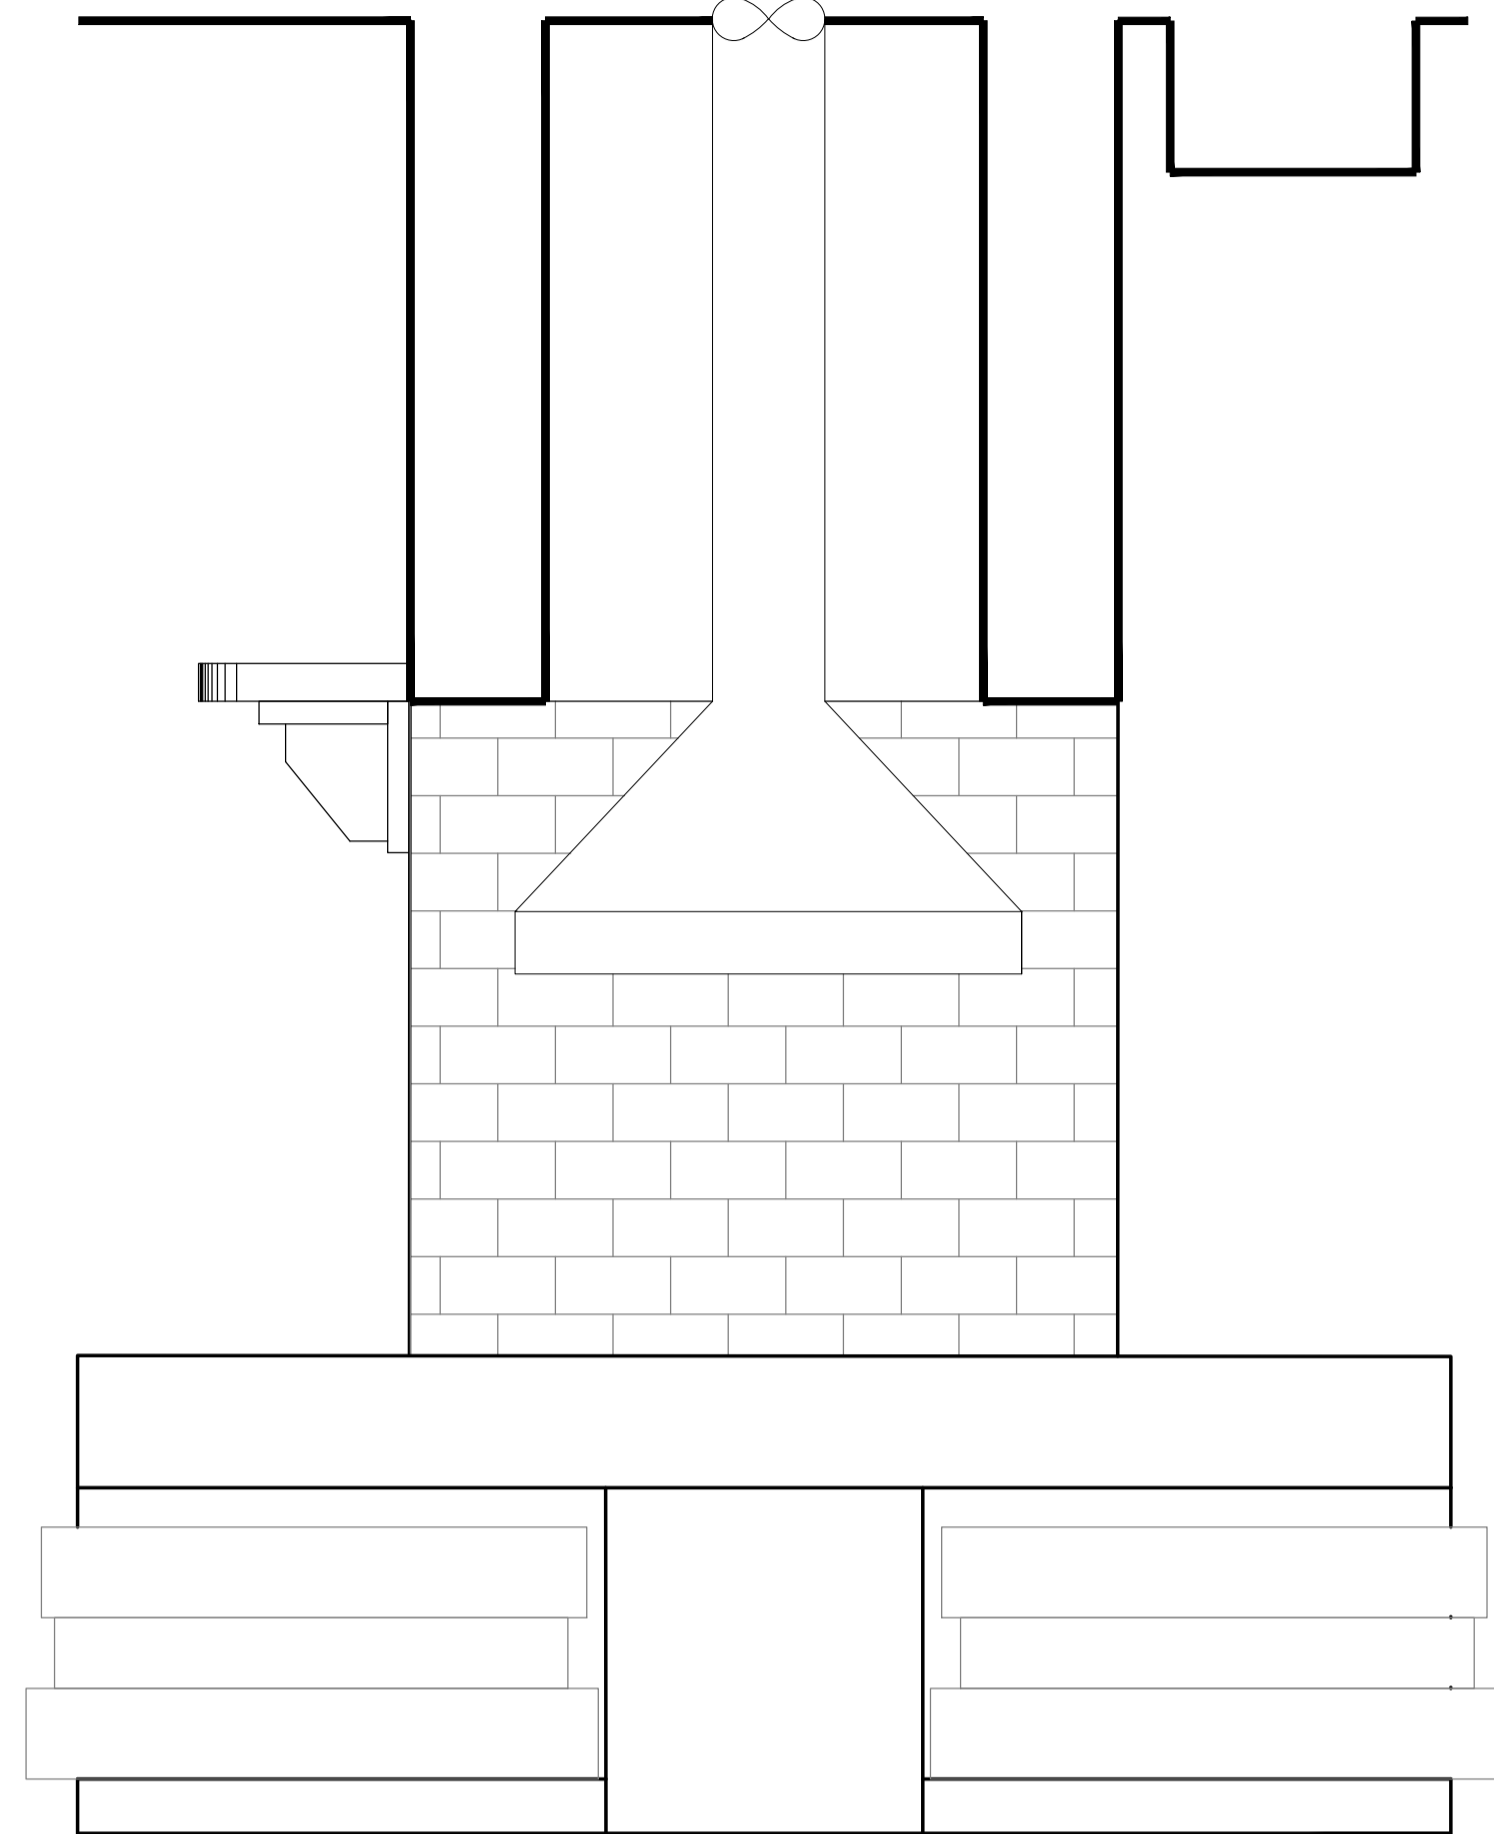

Section AA

Elevation B
 A

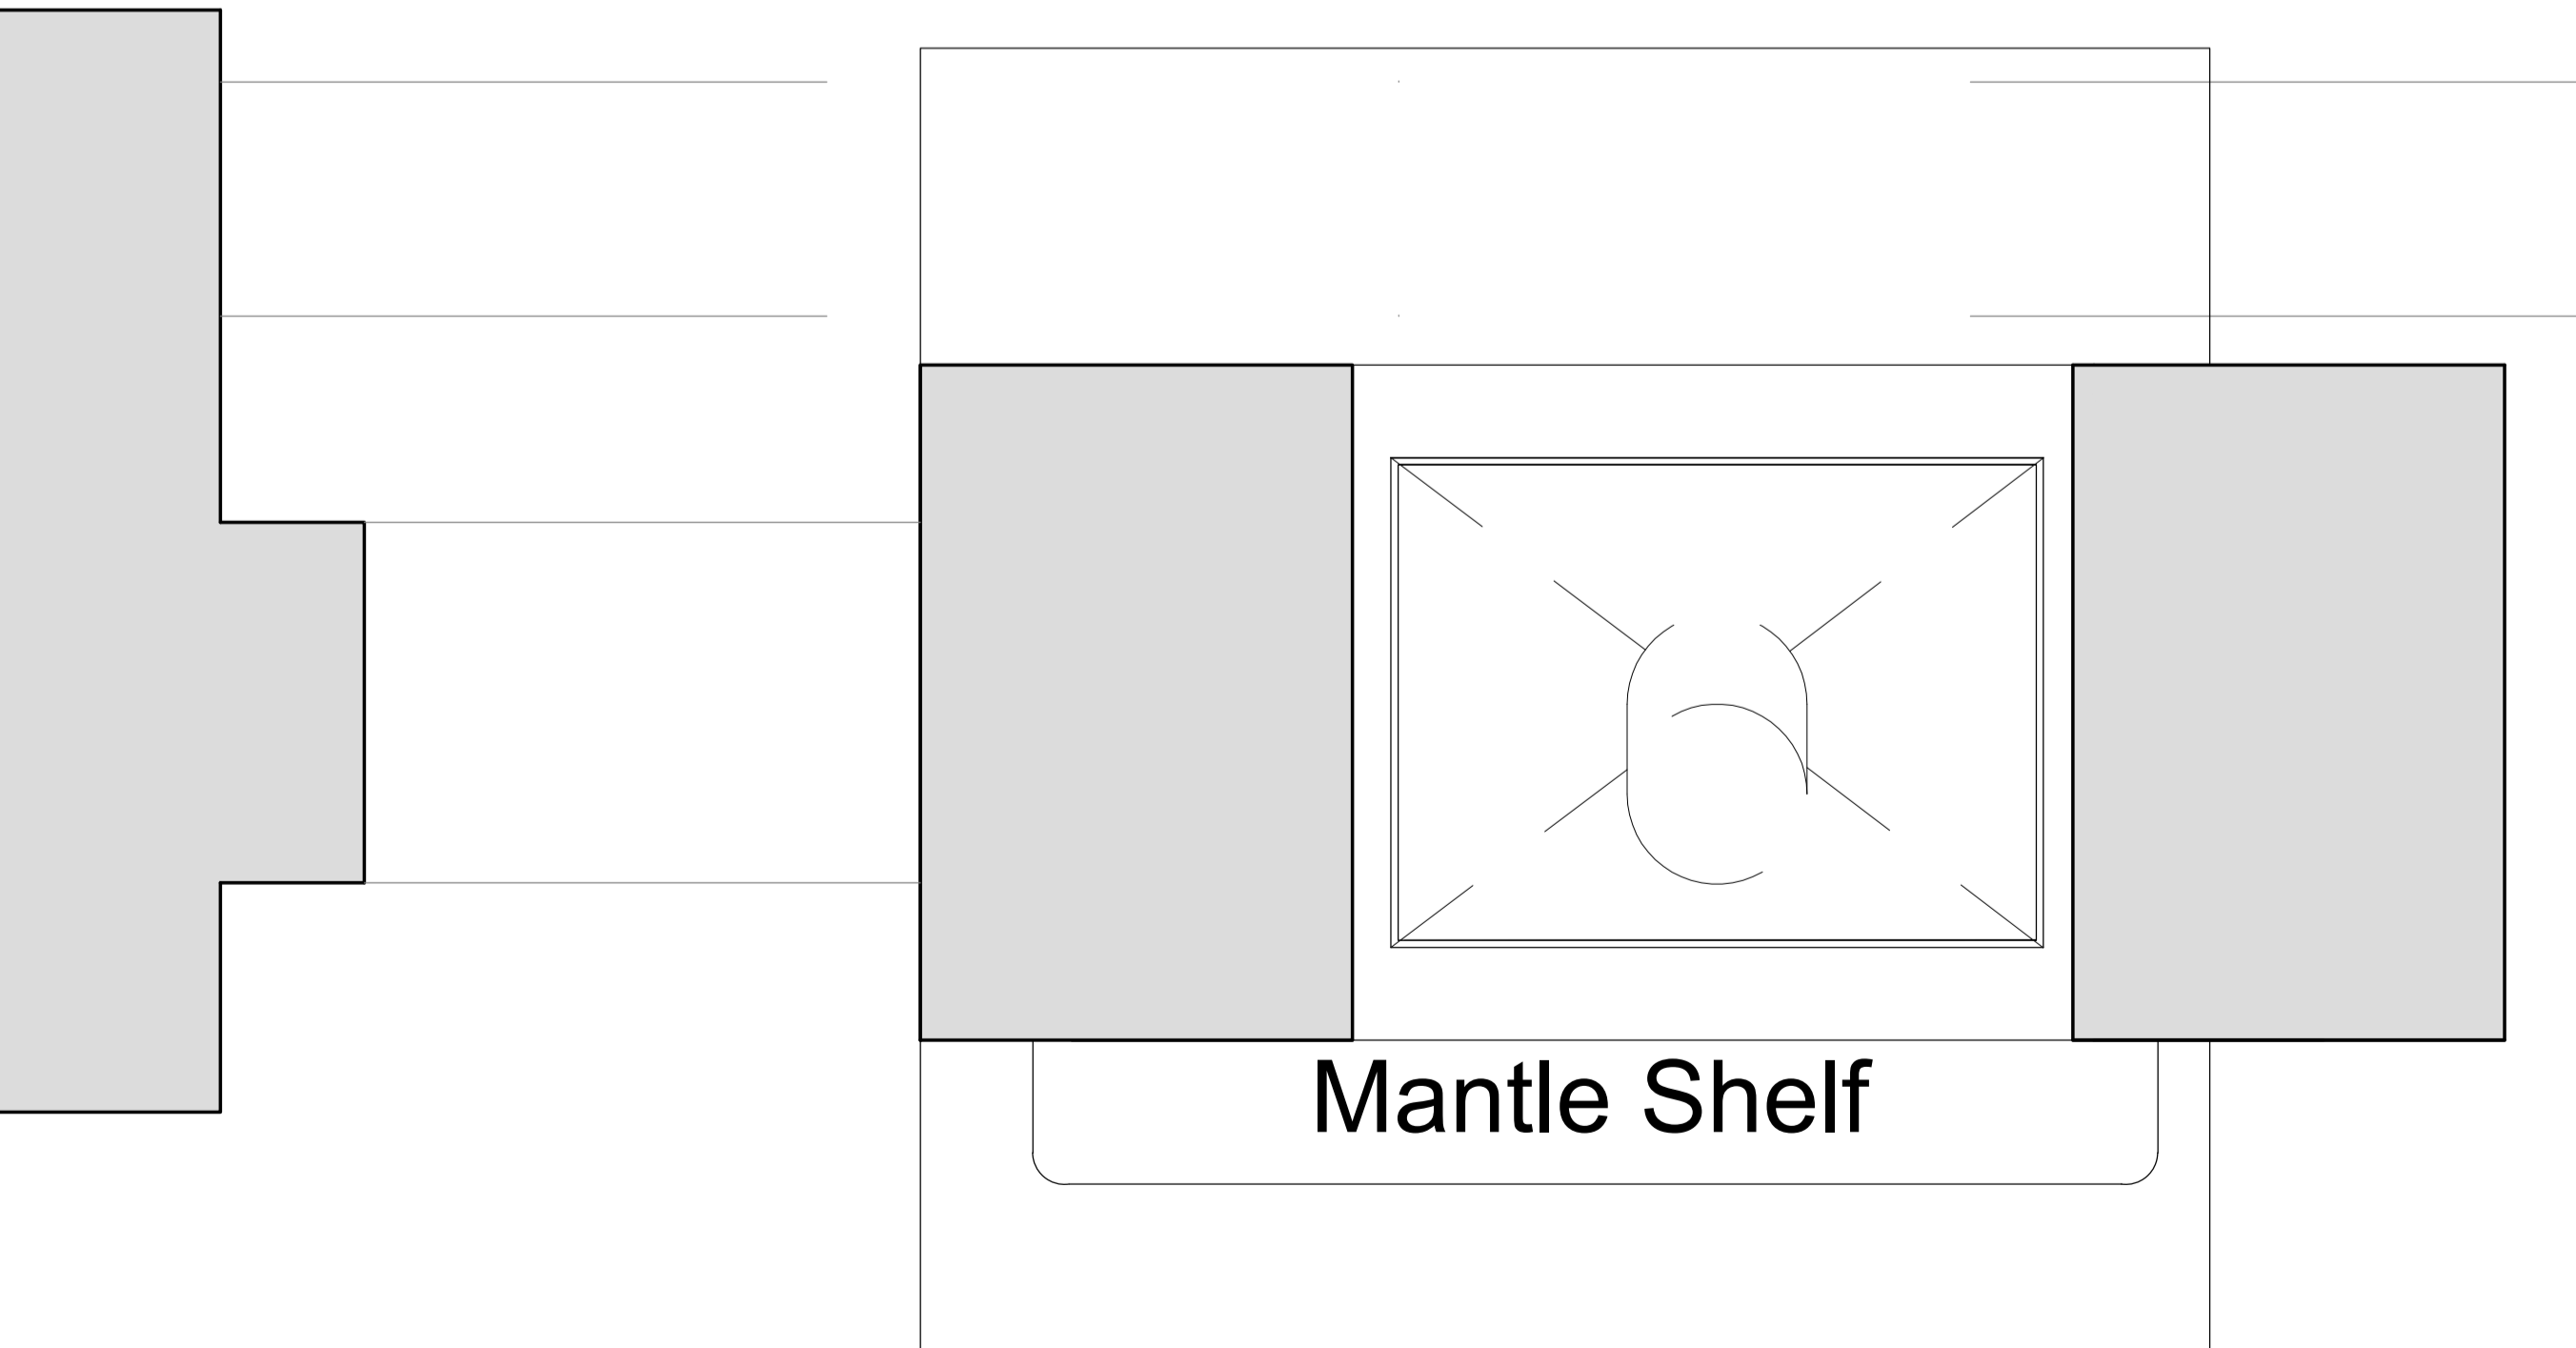

Mantle Shelf

Fireplace 2
 Plan

Elevation A
 A