


Actual
5CM
Scale 1:100
A3

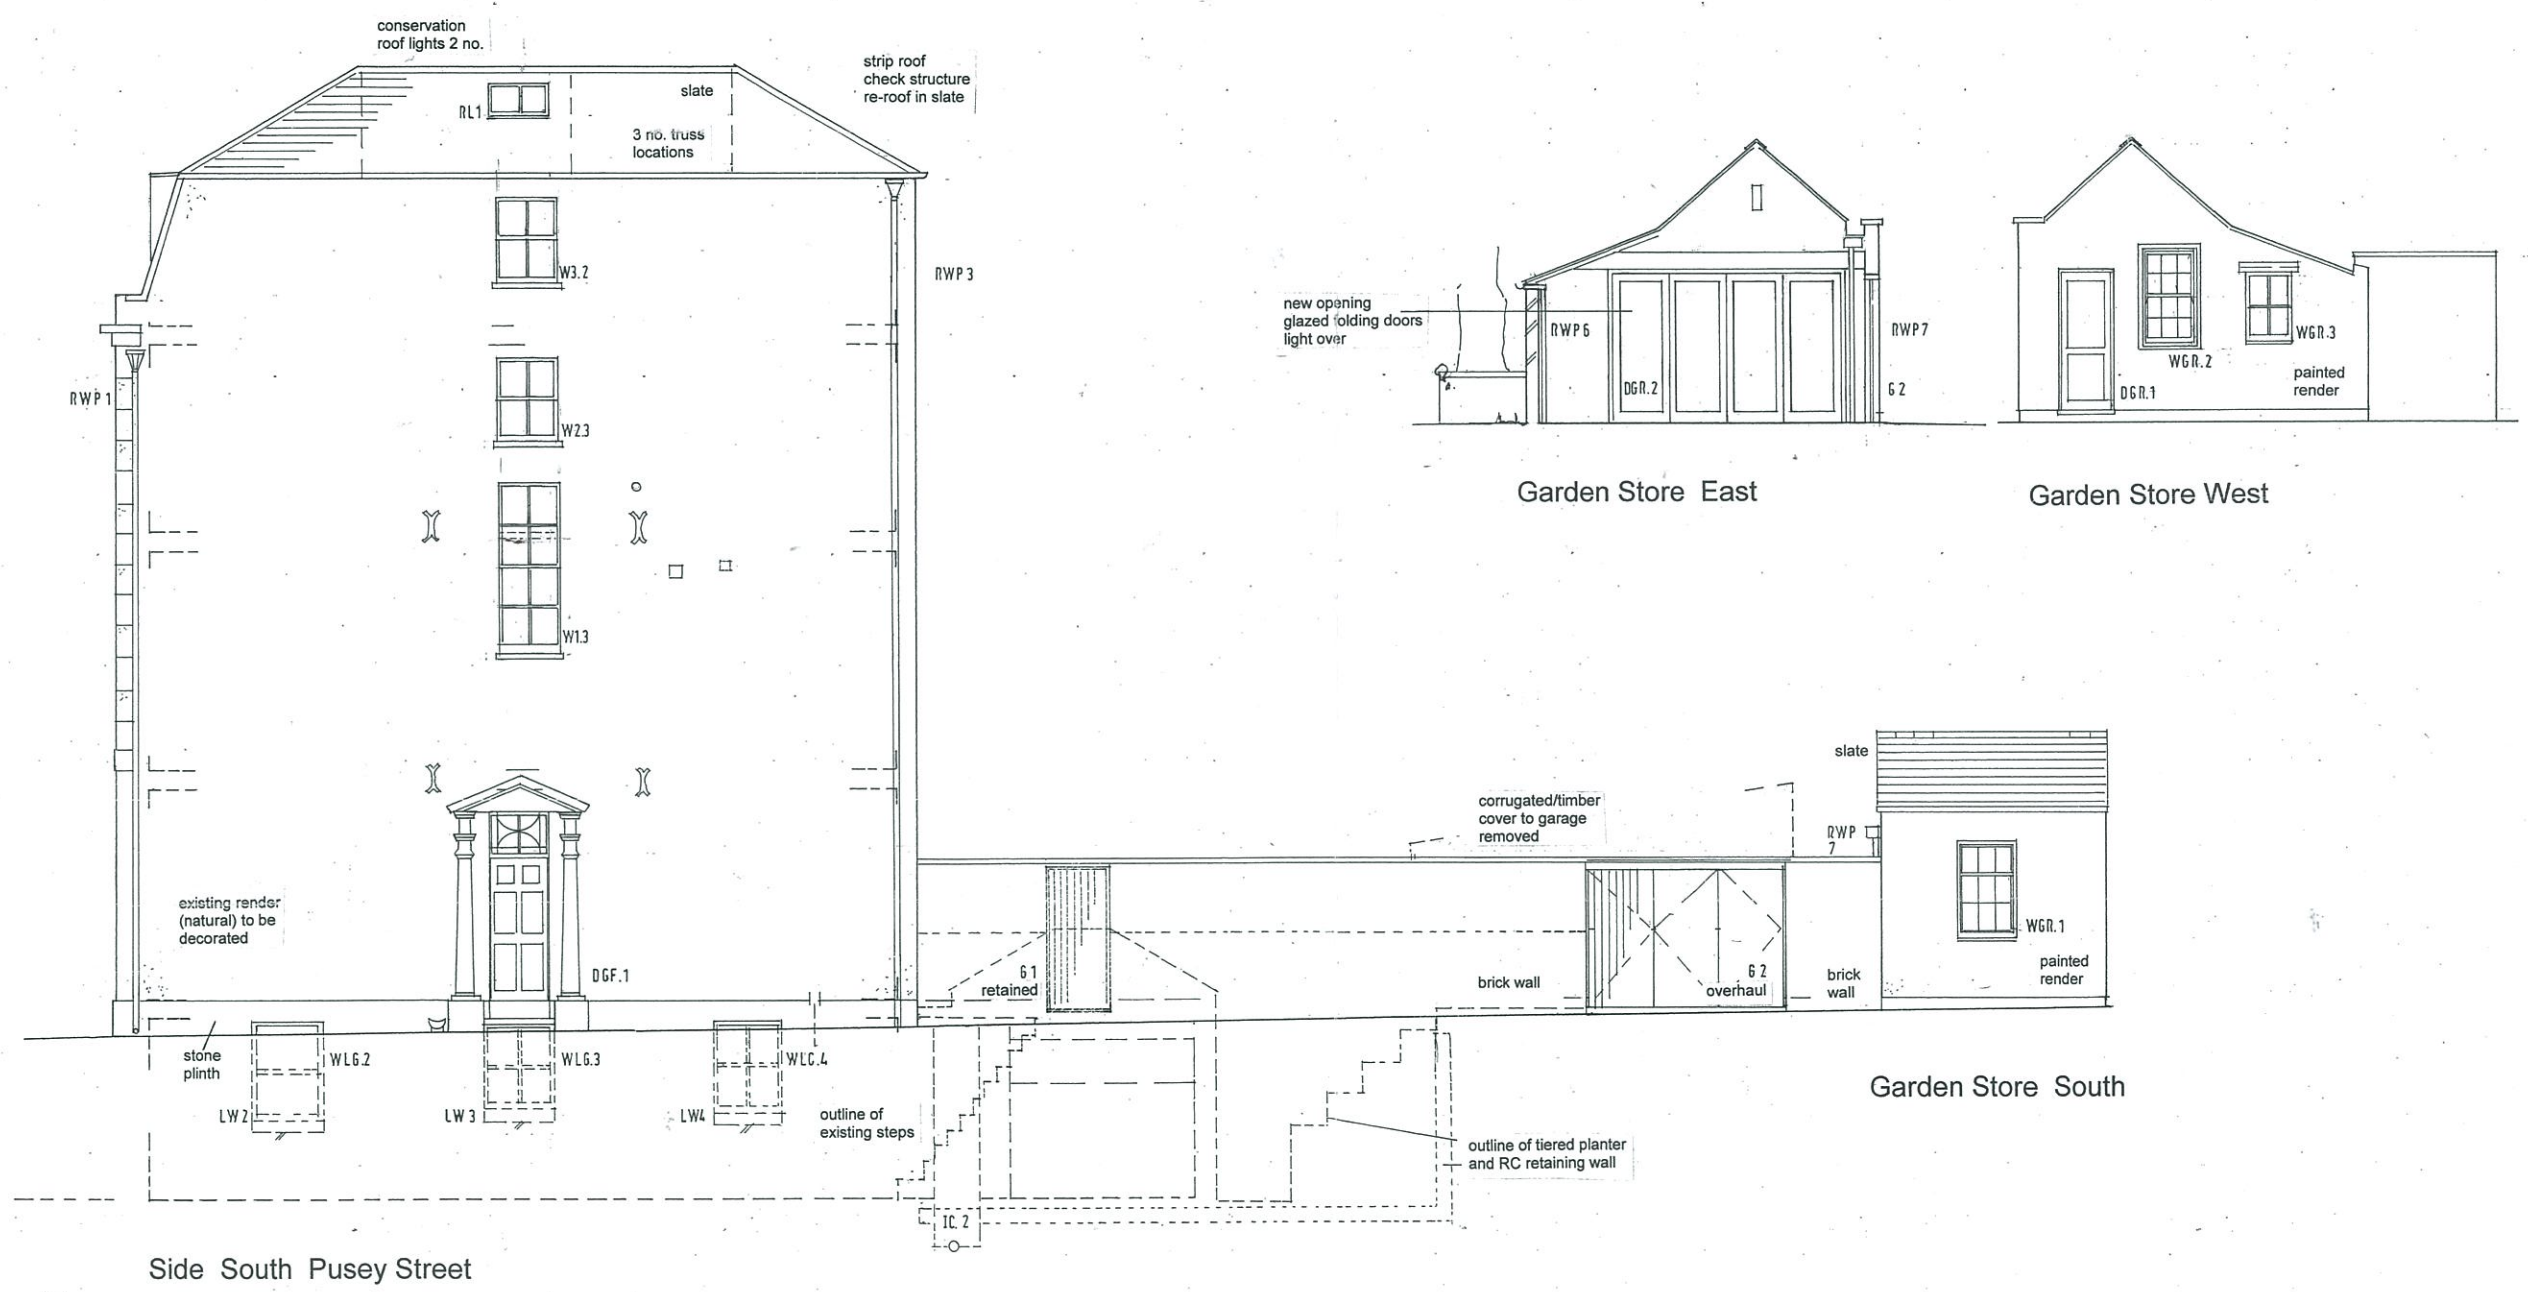

areas of alterations

REVISIONS

Project
5 Pusey Street
Oxford OX1 2LA
Proposed extension to lower ground floor and internal alterations

Client
Mr and Mrs
A Verschoyle

Drawing
Elevations

Scale: 1:50 A1
1:100 A3
Date: Aug 011

Drawing No.
11 11 32 T

Revision

Aubrey P King
Aelfric Court
2 Oxford Road
Eynsham
Oxon OX29 4HG
Tel: 01865 884000
Mob: 07876526706