
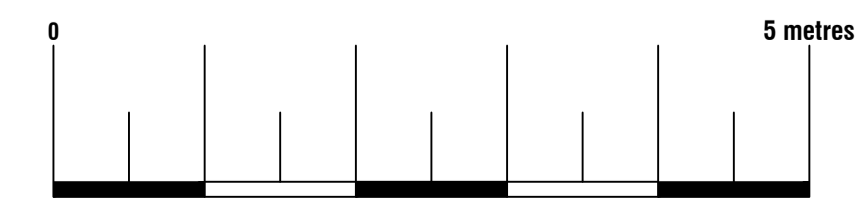
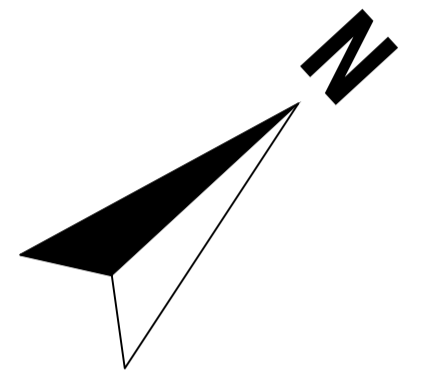
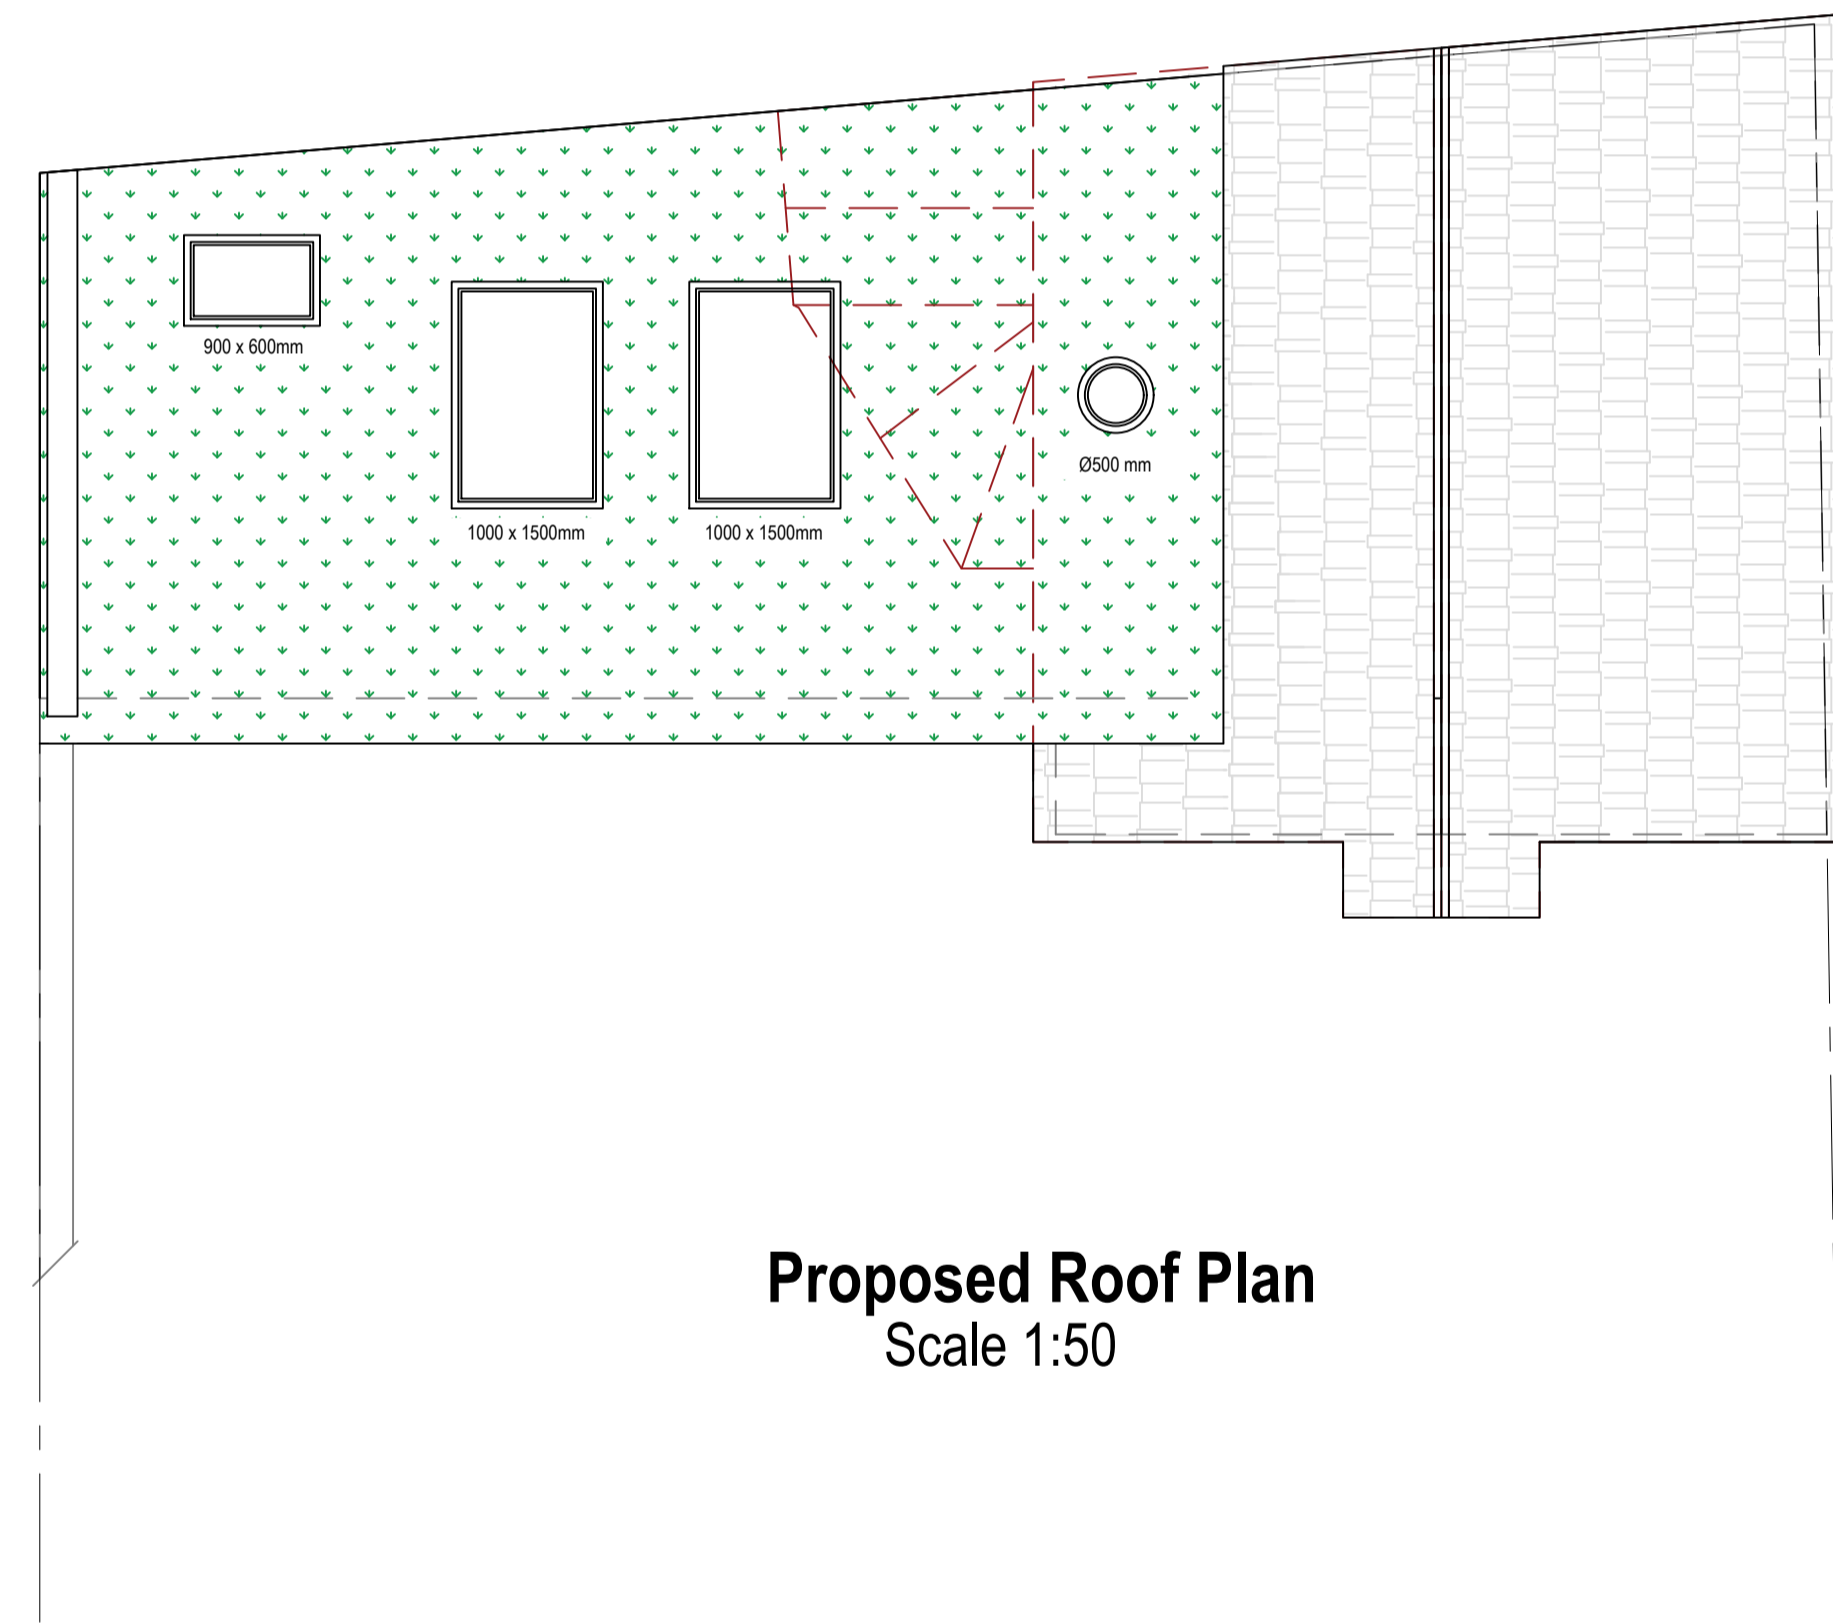


Symbol Key:

- — — — — Boundary line
- - - - - Demolished
- - - - - Details above

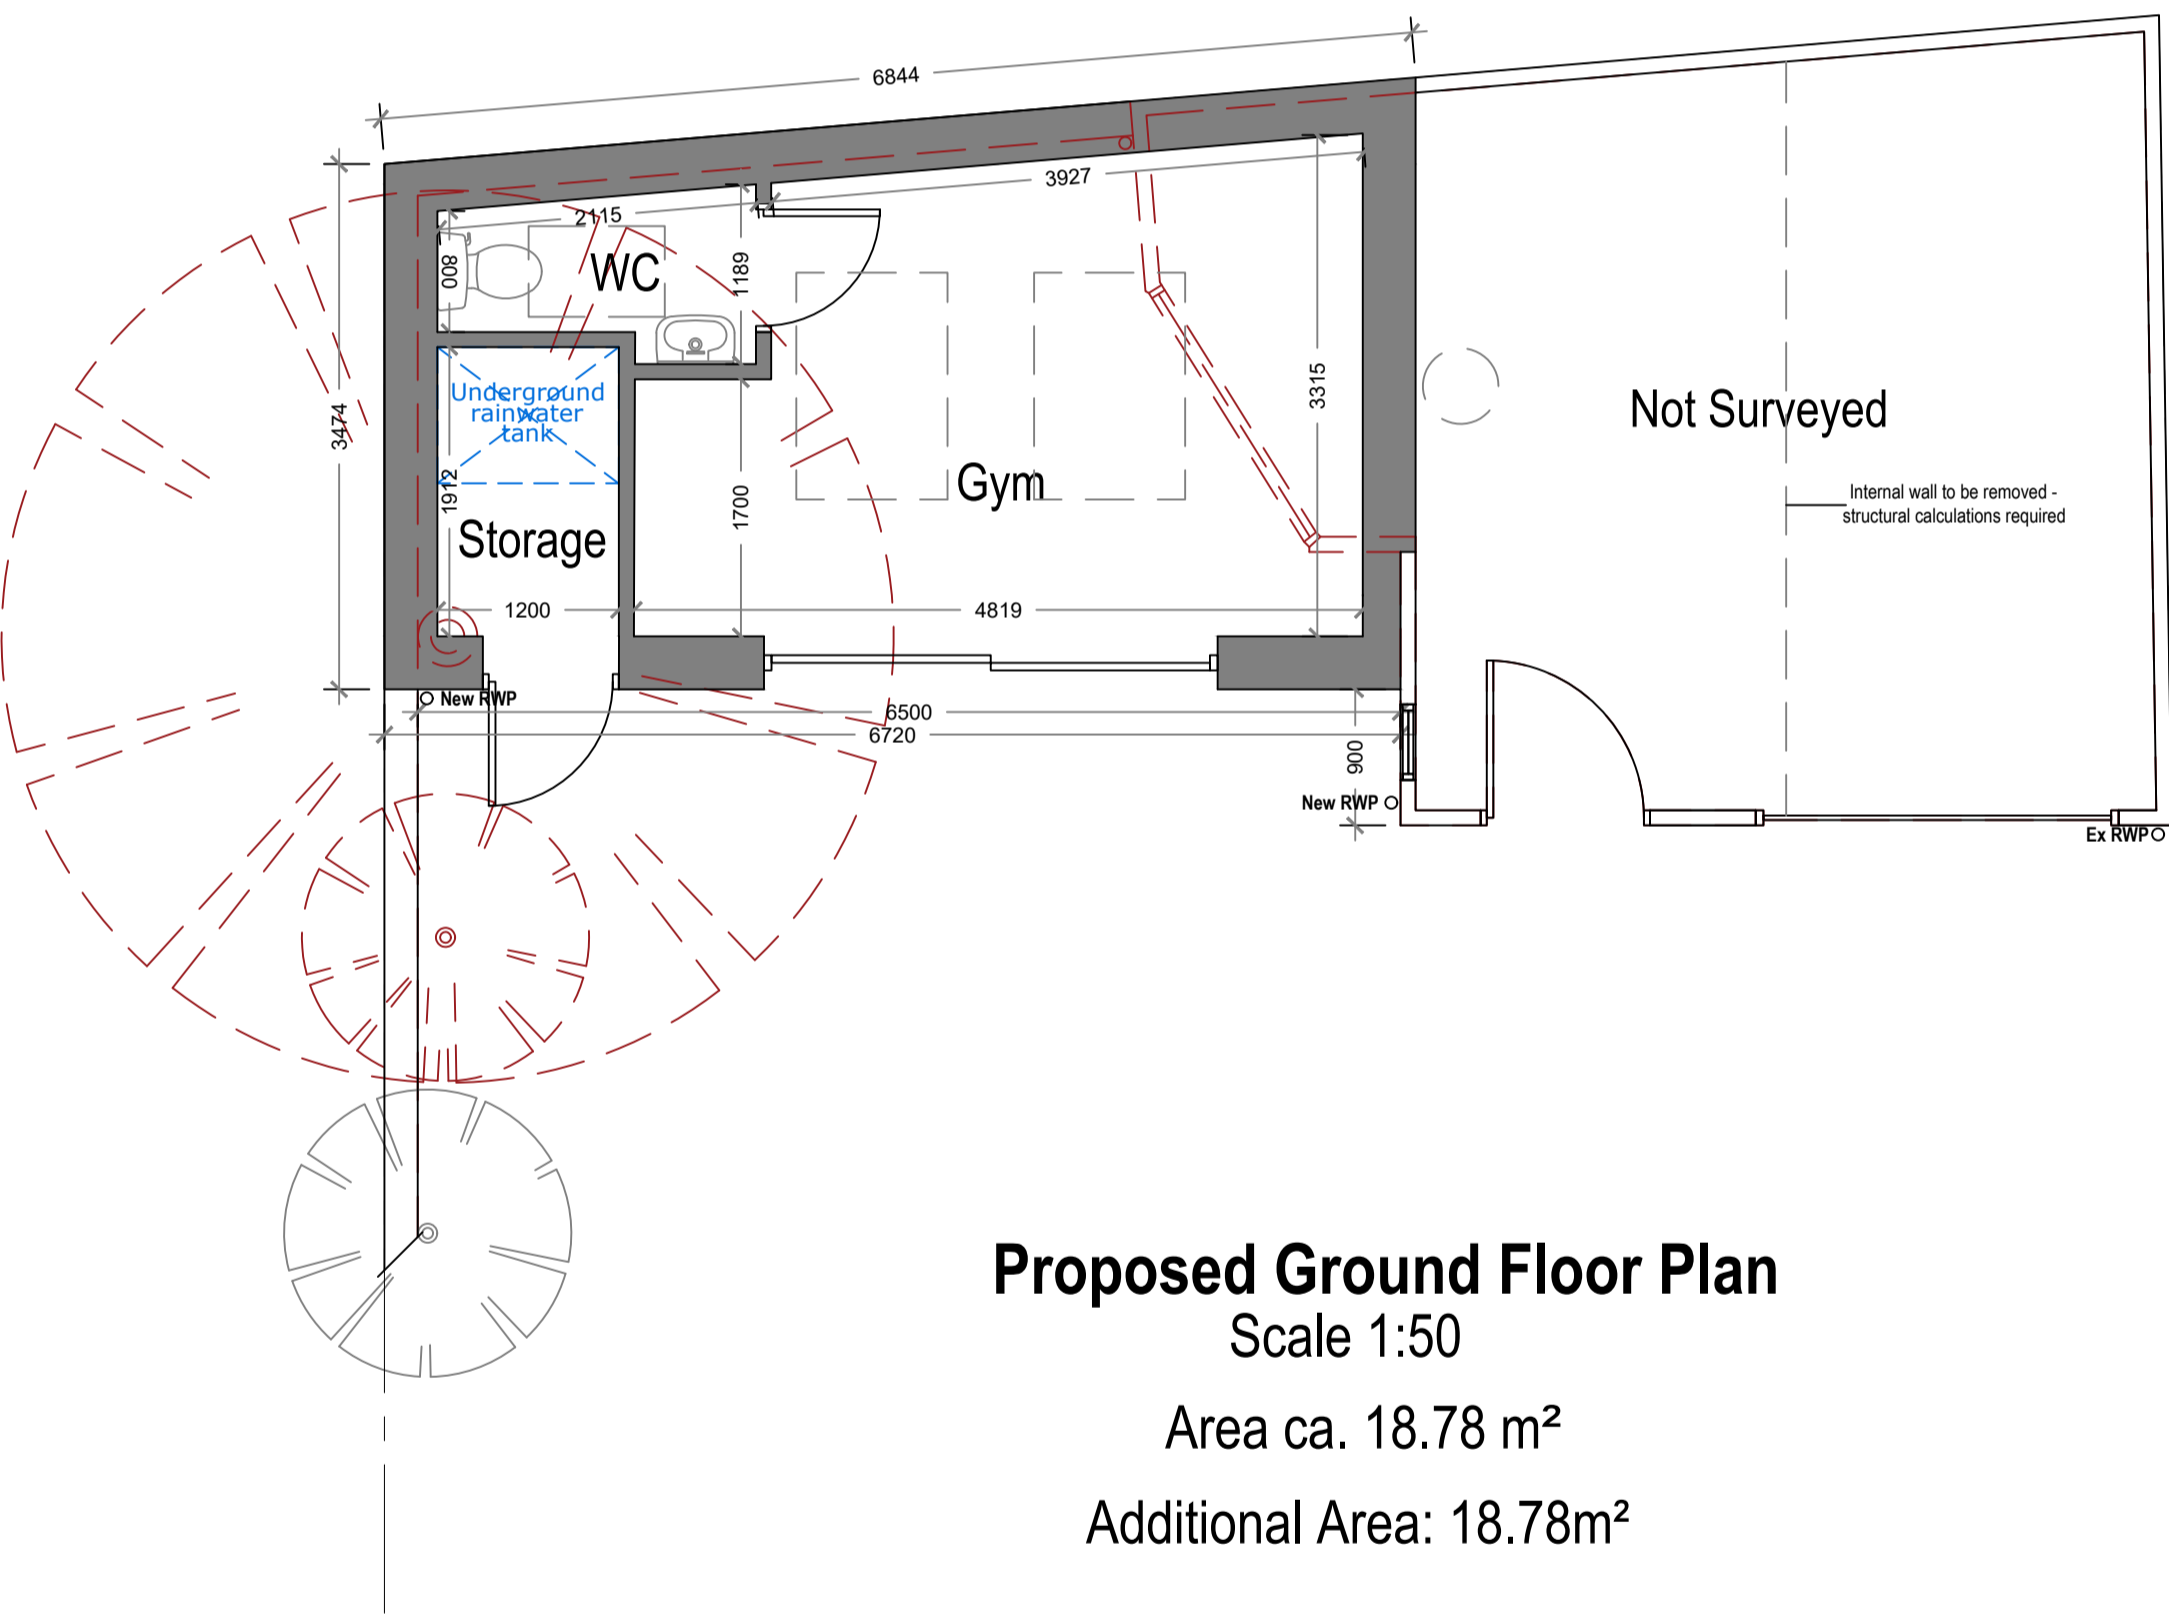

Arkiplan
 74 Cardiff Road, CF15 7QE • Enquiries@ArkiPlan.co.uk

Site	197 Divinity Road, Oxford OX4 1LS	Date	24.11.2023
		Sheet	23-1748 D03 REV 04
		Job	New Extension
		Scale	As Shown@A1
Title Number	ON28796	Title	As Shown