


2 Wharton Road, OX3 8AH

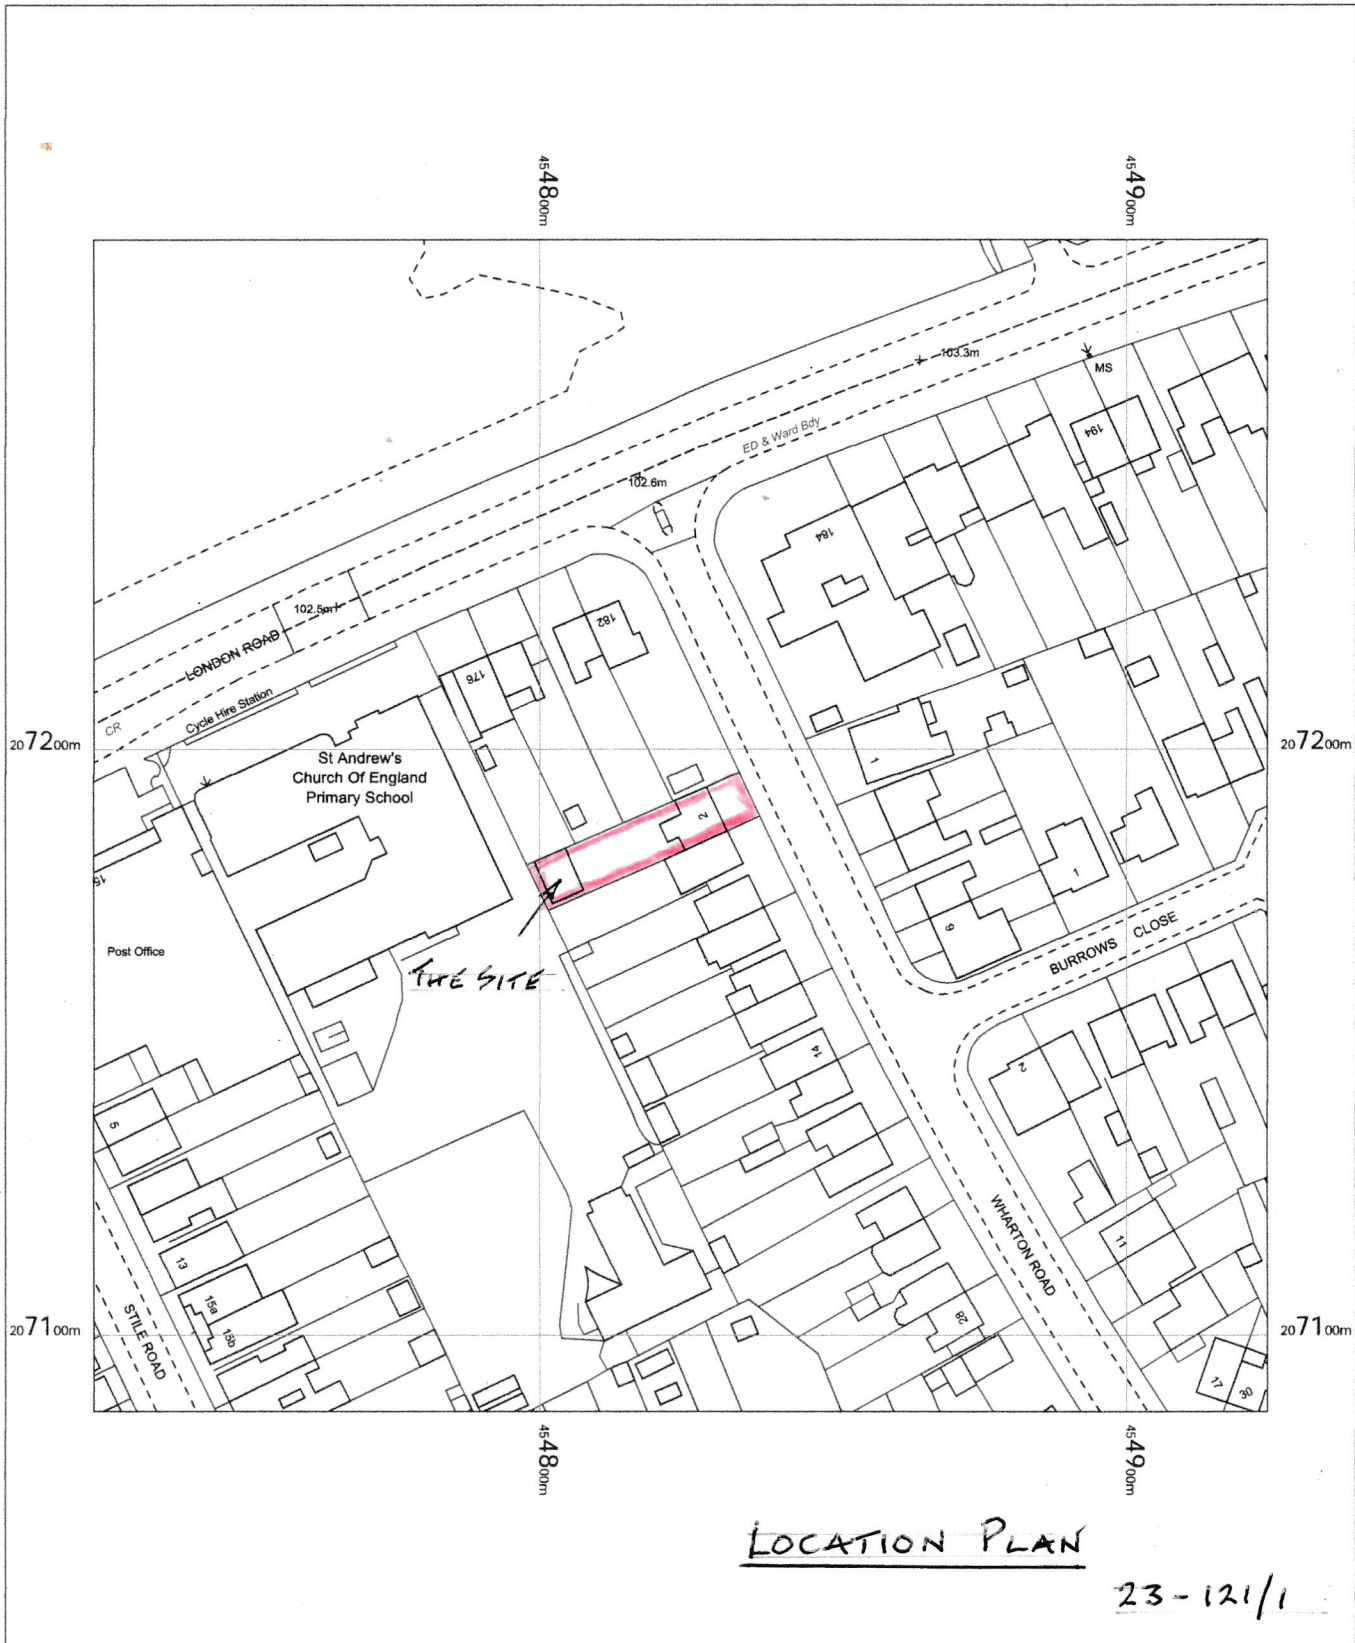


2 Wharton Road,
Oxford,
OX3 8AH

OS MasterMap 1250/2500/10000 scale
Monday, December 11, 2023, ID: MPMBW-01140187
www.blackwellmapping.co.uk

1:1250 scale print at A4, Centre: 454824 E, 207187 N

©Crown Copyright Ordnance Survey. Licence no.
100041041

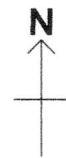

BLACKWELL'S
MAPPING SERVICES
PERSONAL & PROFESSIONAL MAPPING
www.blackwellmapping.co.uk

TEL: 0800 151 2612
maps@blackwell.co.uk