

Notes:

NOTE:
This drawing needs to be read in conjunction with c provided. All dimensions to be checked on site by a competent built and not scaled from this drawing. This drawing is for submission to the local planning authority and builder to liaise directly with Building control office on site following the submission of a building notice.


This is a planning drawing only; structural details and calculations are to be obtained separately from a structural engineer.




FRONT (SOUTH) ELEVATION



RIGHT (EAST) ELEVATION

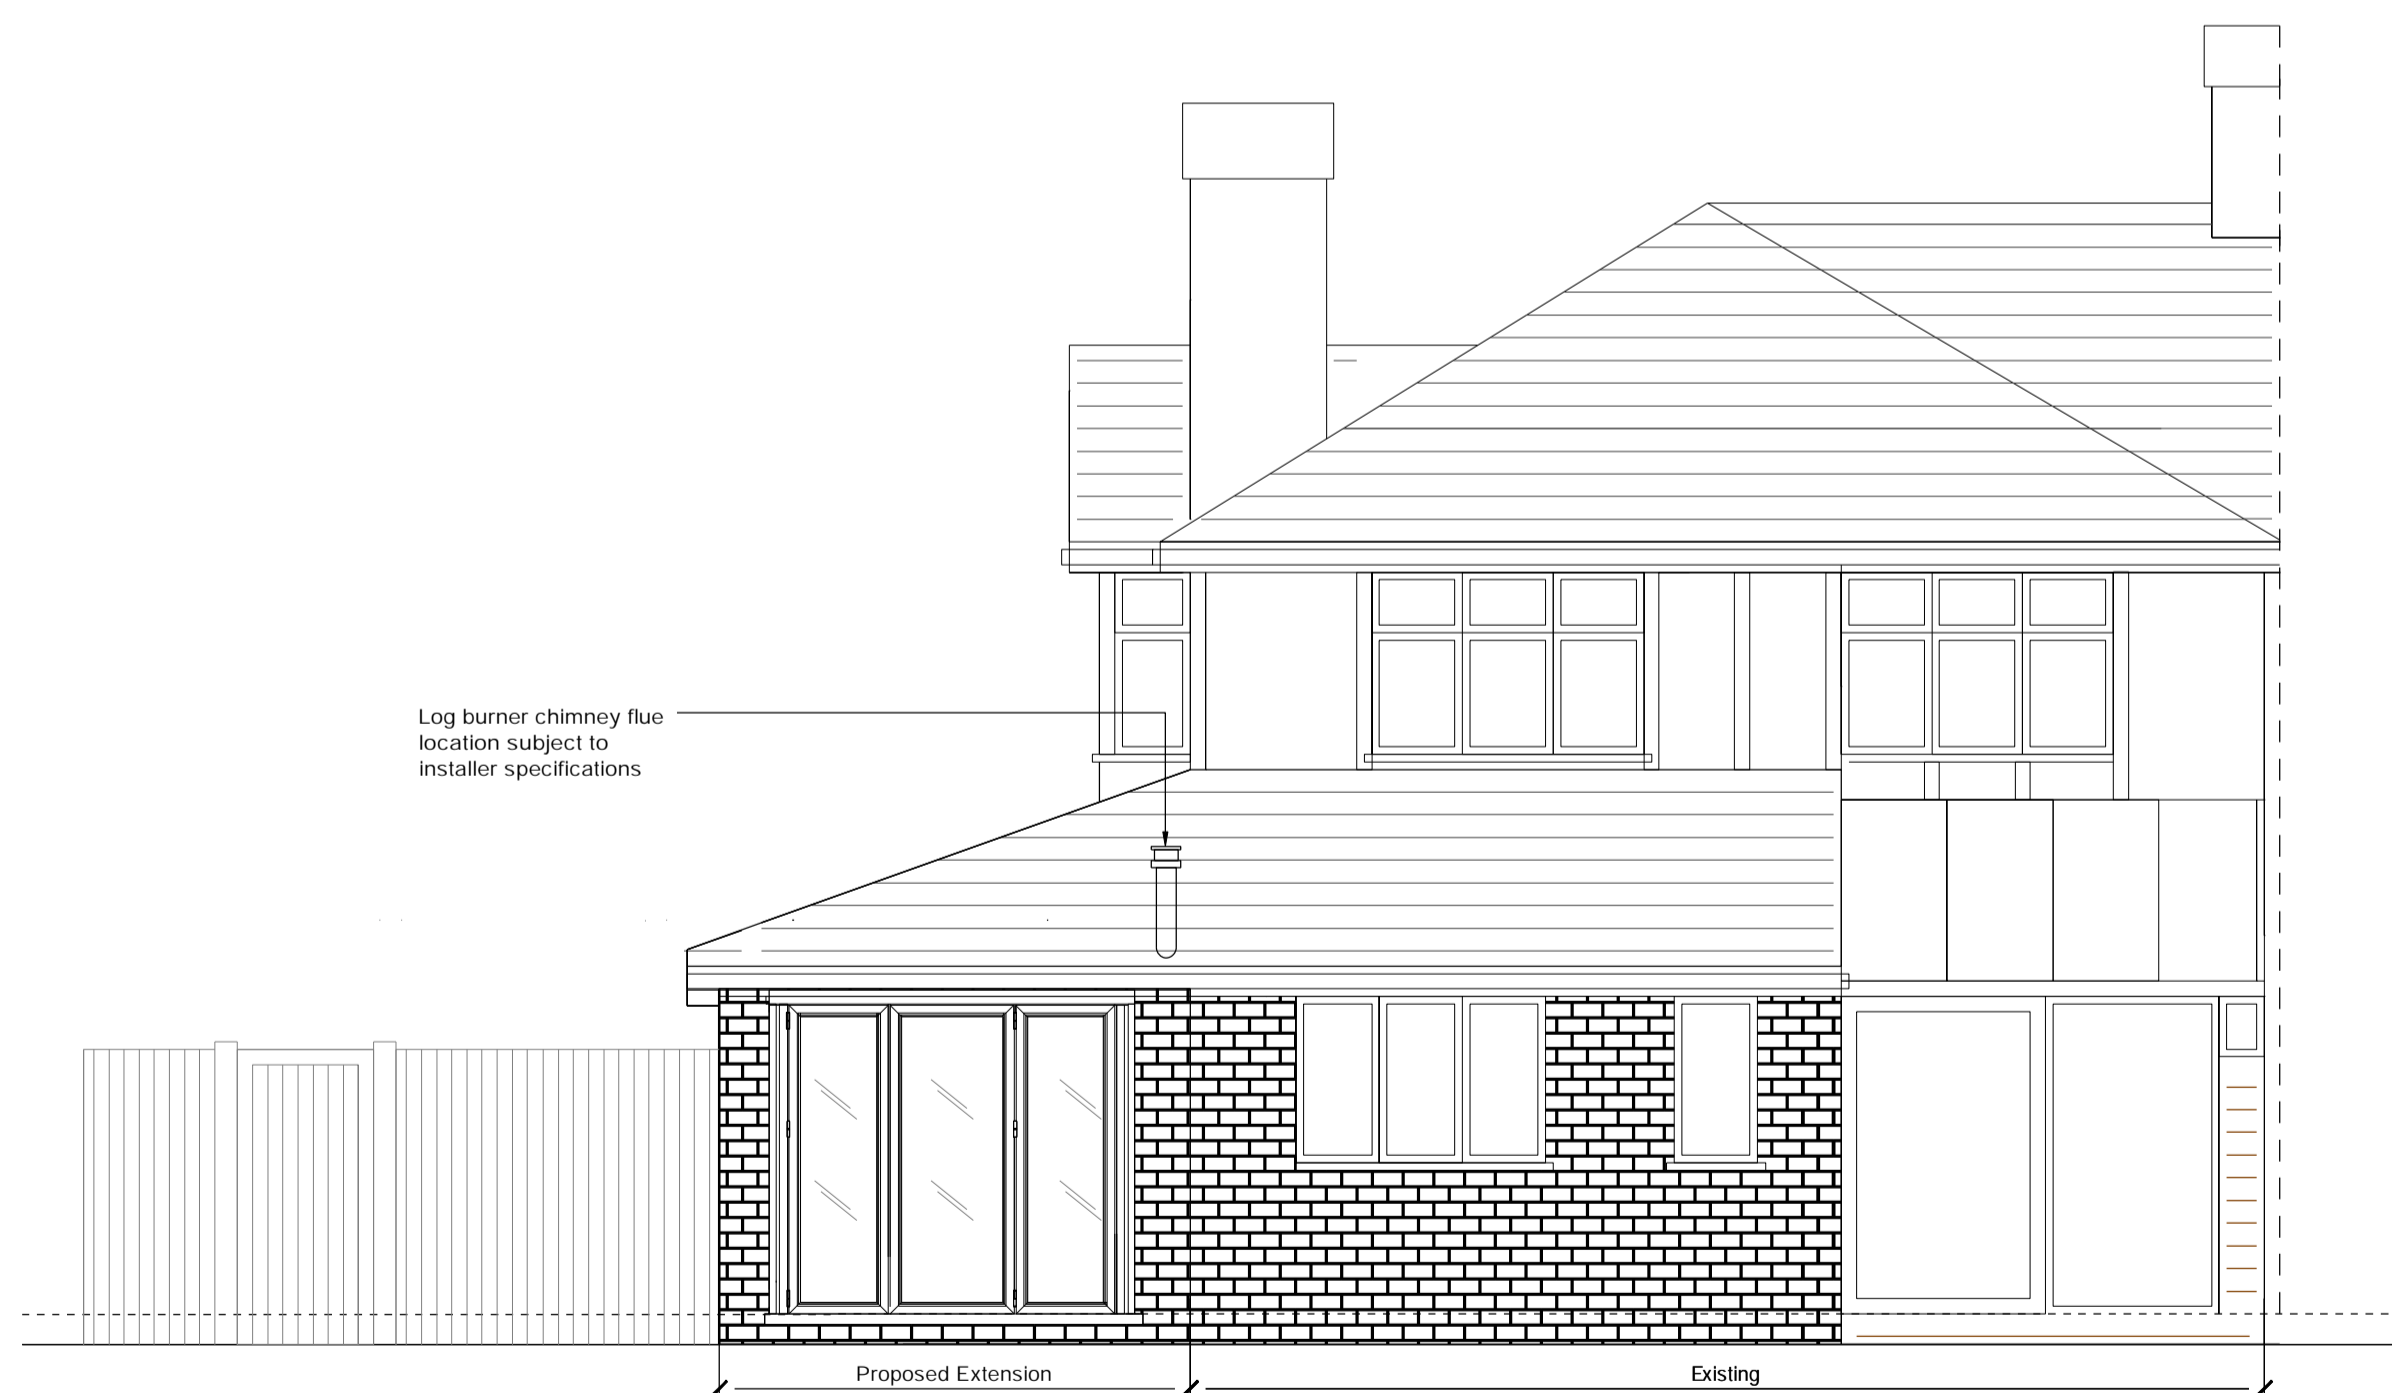

REAR (NORTH) ELEVATION

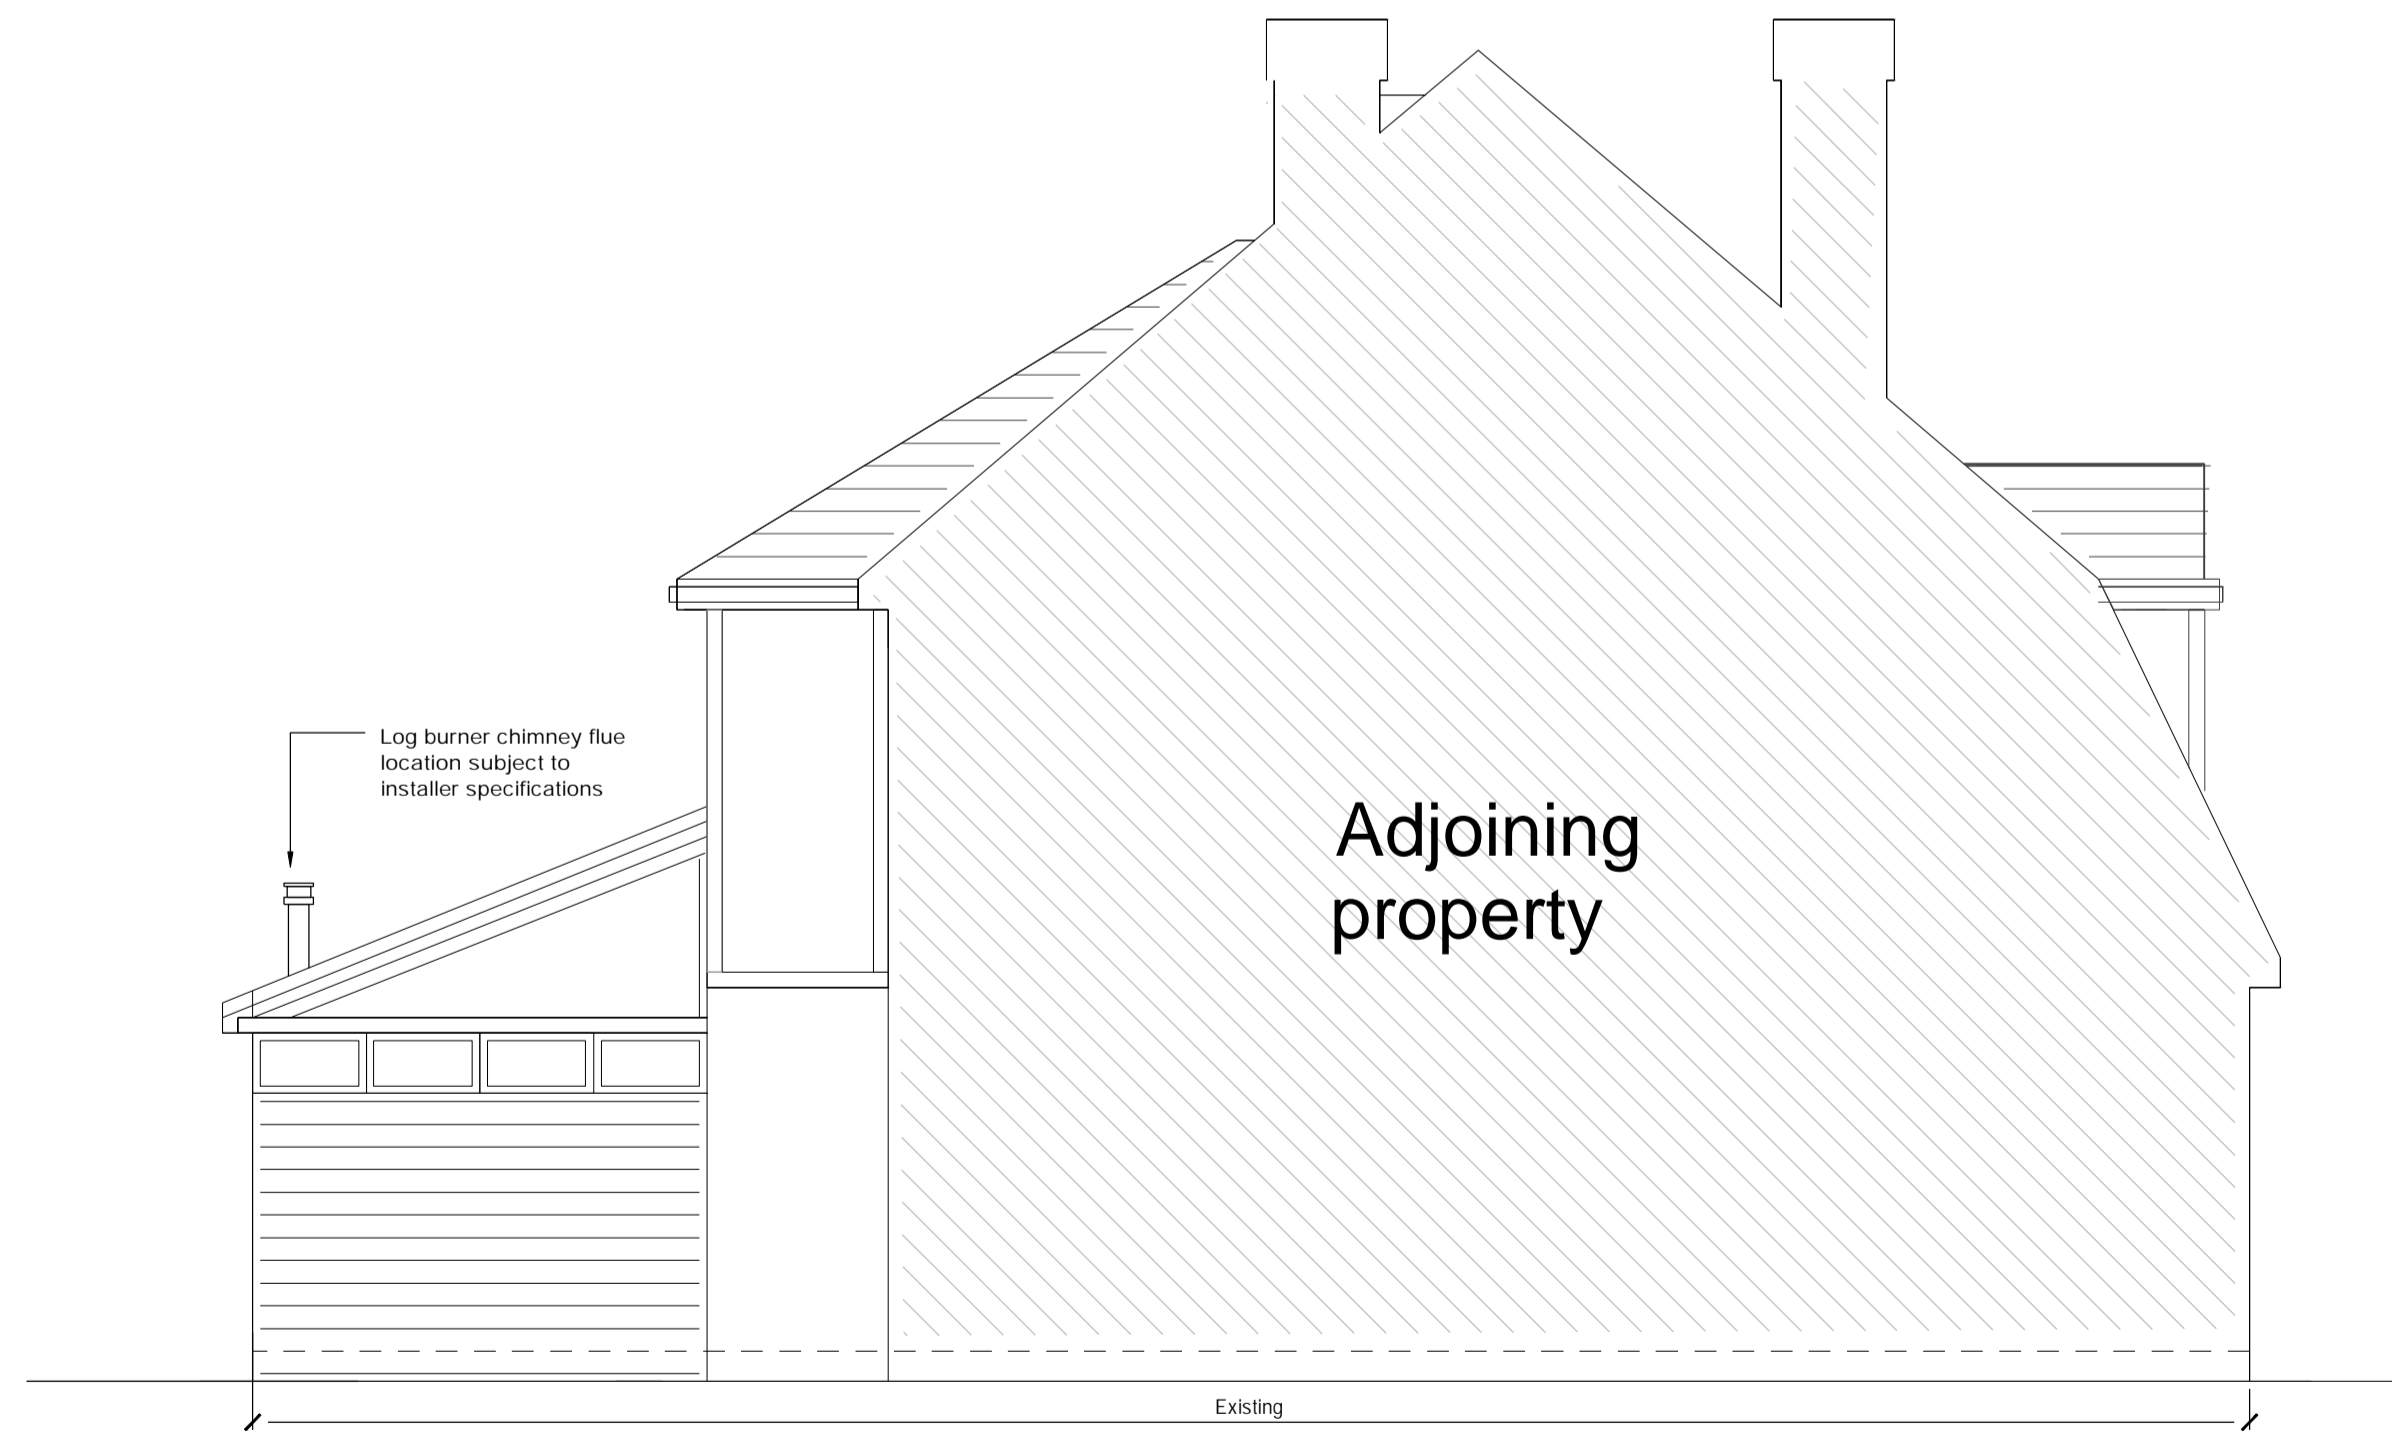

LEFT (WEST) ELEVATION

SCALE



REV	DESCRIPTION	BY	DATE
-	-	-	-
-	-	-	-
-	-	-	-
-	-	-	-
STATUS: PLANNING			

U5 Upper Fifth Street Design LTD
129 Hughenden Avenue,
High Wycombe HP13 5SS
info@upperfifthstreet.com

Address: HINER RESIDENCE 104 STAUNTON ROAD OXFO RD OX3 7TN			
TITLE: PROPOSED ELEVATIONS			
SCALE AT A1:	DATE:	DRAWN:	CHECKED:
1:50	09/11/2023	RQ	RQ
PROJECT NO.:	DRAWING NO.:	REVISION:	
202303	PL07	-	