
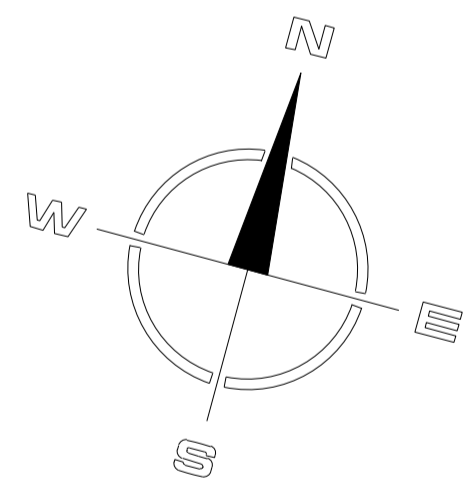
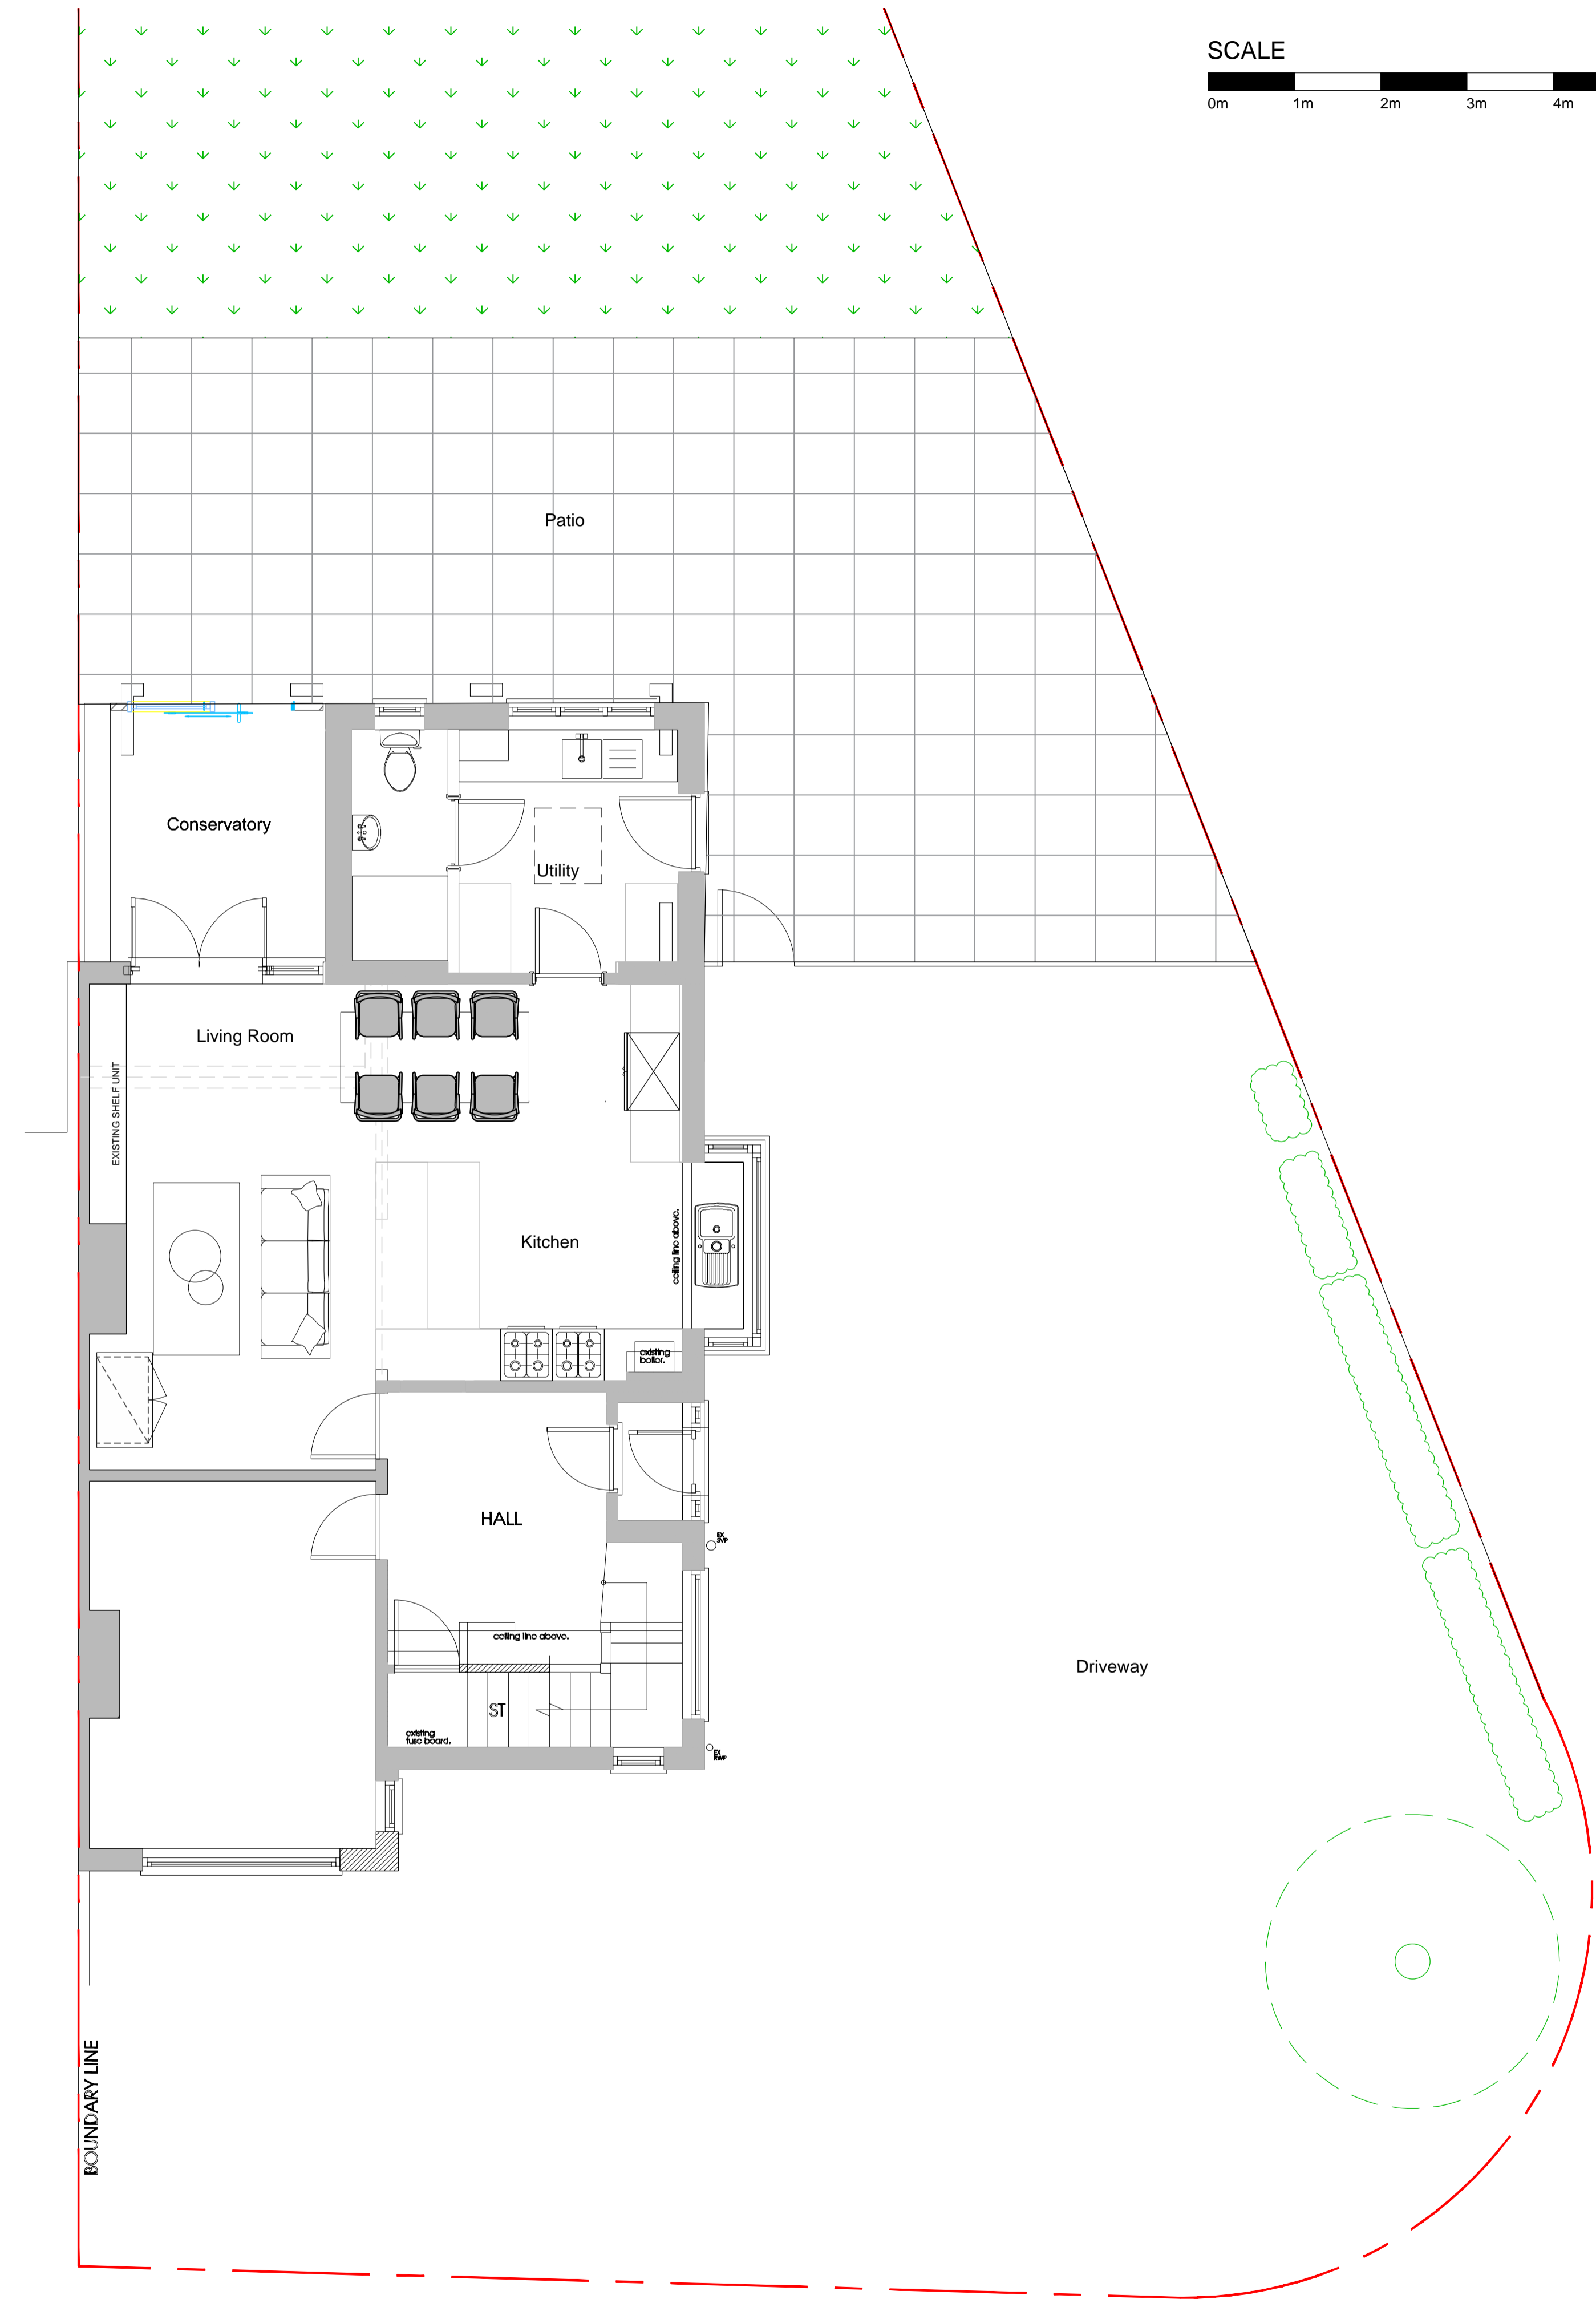


Notes:

NOTE:
 This drawing needs to be read in conjunction with c
 provided. All dimensions to be checked on site by a competent bui
 and not scaled from this drawing. This drawing is for submission to the
 local planning authority and builder to liaise directly with Building cor
 office on site following the submission of a building notice.
 This is a planning drawing only; structural details and calculations are
 to be obtained separately from a structural engineer.

SCALE

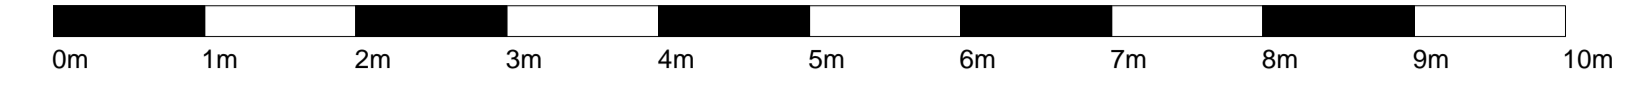

EXISTING PLAN

REV	DESCRIPTION	BY	DATE
-	-	-	-
-	-	-	-
-	-	-	-
-	-	-	-
STATUS: PLANNING			

U5 Upper Fifth Street Design LTD
 129 Hughenden Avenue,
 High Wycombe HP13 5SS
 info@upperfifthstreet.com

Address: HINER RESIDENCE
 104 STAUNTON ROAD
 OXFORD
 OX3 7TN

TITLE: EXISTING PLAN

SCALE AT A1:	DATE:	DRAWN:	CHECKED:
1:50	21/08/2023	RQ	RQ
PROJECT NO:	DRAWING NO:	REVISION:	
202303	PL03	-	