


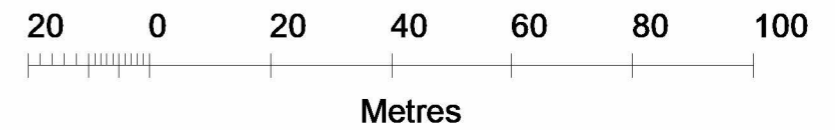

Stanfords VectorMap



© Crown copyright and database rights 2023 OS 100035409

Reproduction in whole or in part is prohibited

without the permission of Ordnance Survey.



**GRESFORD
ARCHITECTS**

Unit 1
Oxford Eco Centre
Roger House
Osney Mead
Oxford, OX2 0ES

t: +44 (0) 1865 360037
e: info@gresfordarchitects.co.uk

Revision	Date	Description	Drawn	Checked

Revision Date Description Drawn Checked


Project
86 Kingston Road, Oxford OX2 6RJ

Project number
4208

Drawing Title
Location Plan

Drawing Number
001

Client
Jessica Griffin

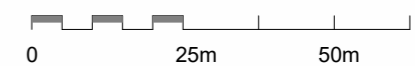

Do not scale from drawings
Errors to be reported immediately to the Architect
To be read in conjunction with all relevant Architects', Services and Structural Engineer's drawings
All existing site, trees and building information has been compiled from different sources
All dimensions to be checked on site

Date 17/04/2023
Scale 1 : 1250
Sheet A3
Drawn Author
Checked Checker



Issue

© Gresford Architects Ltd. All rights reserved. Including the right of reproduction.

Planning