




LP LOCATION PLAN
SCALE 1 : 1250

Scale 1:1250

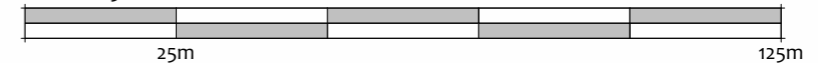

Client's Name
Mr Mohammad Muntaz Khan & Mrs Gulsom Raza

Address
**3 STUBBS AVENUE
HEADINGTON OXFORD
OX3 8RT**

Project No. M18/REX/11/DEC23



Revisions

Project North



Scale 1 : 1250

LOCATION PLAN

23-A100

Sheet No. ©2021