

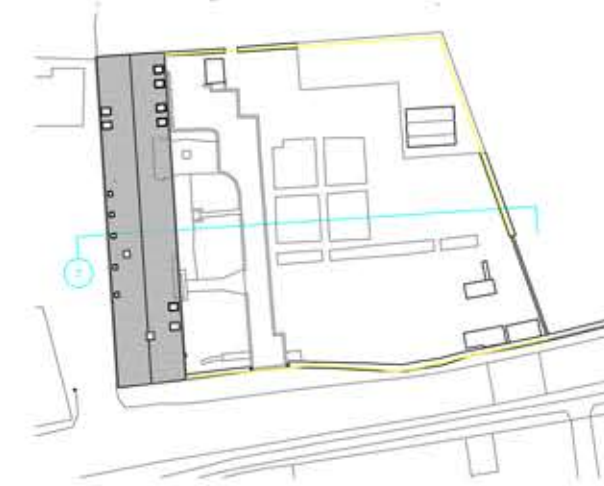


Jinny Blom

- General notes:
- Do not scale from drawings, use written dimensions only.
 - All dimensions and levels shown must be confirmed by contractors on site before materials are purchased or works begin. Notify designer immediately of any discrepancies found.
 - Drawing to be read in conjunction with relevant drawings and Schedules.

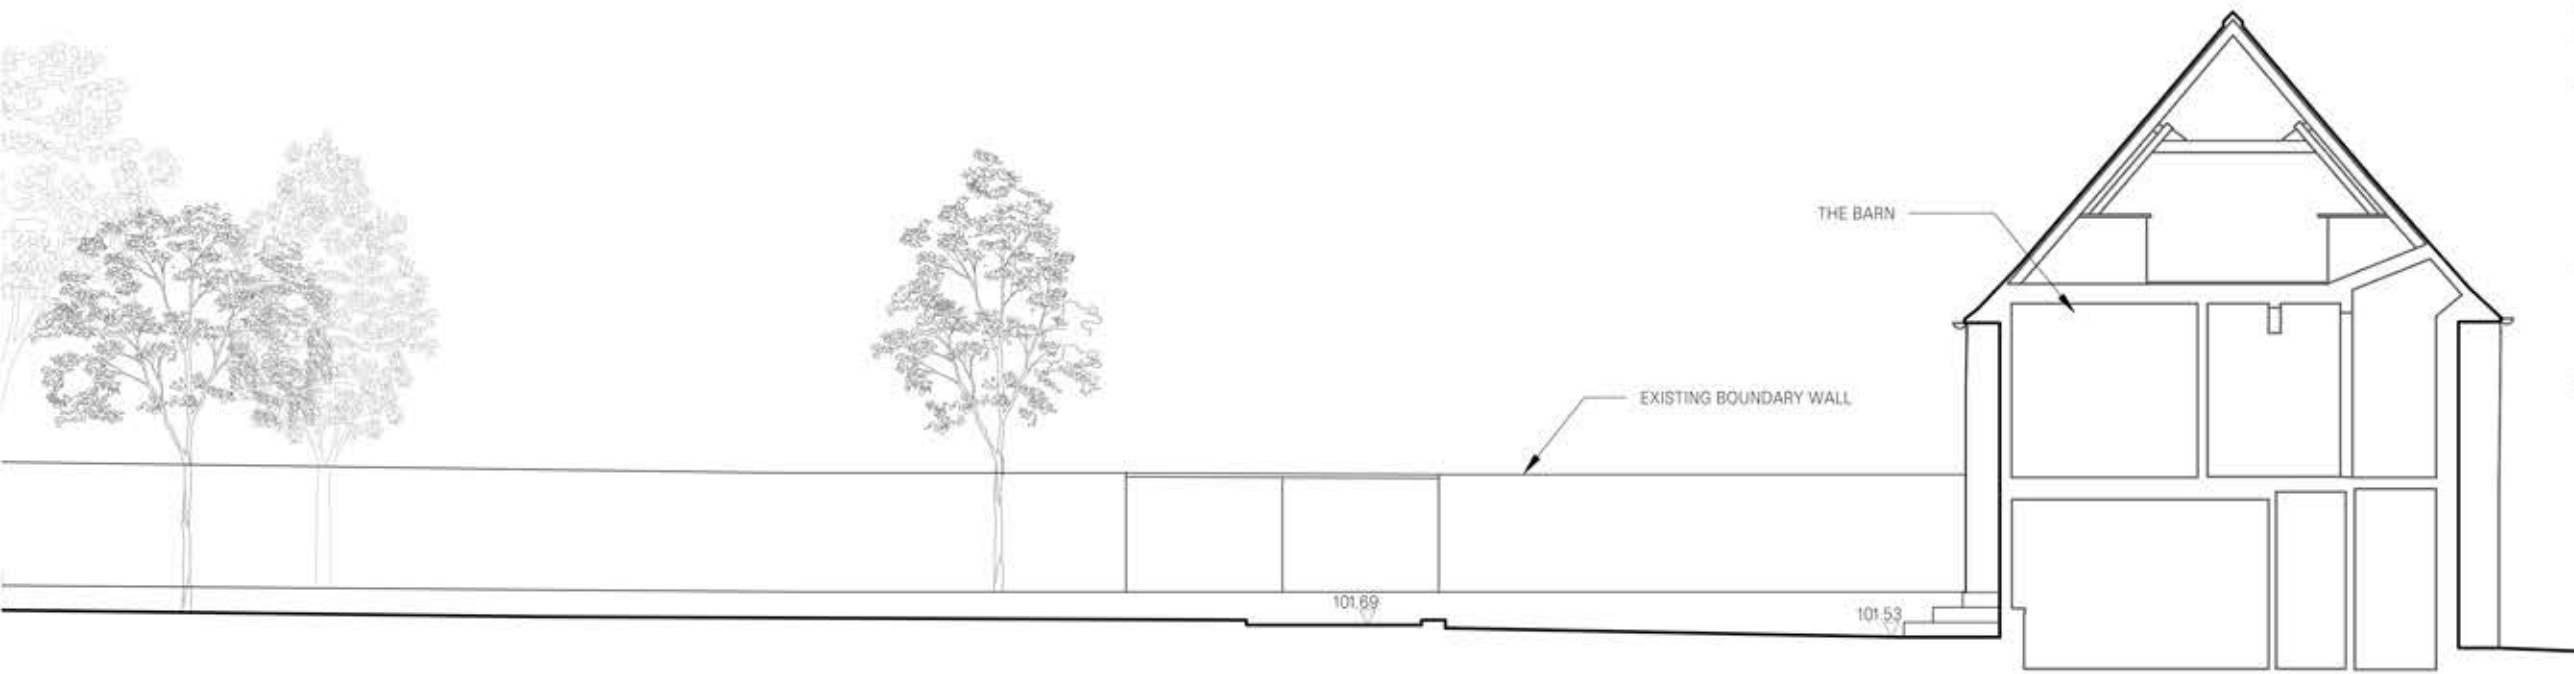

1 EXISTING SECTION 2
1:100 @ A3

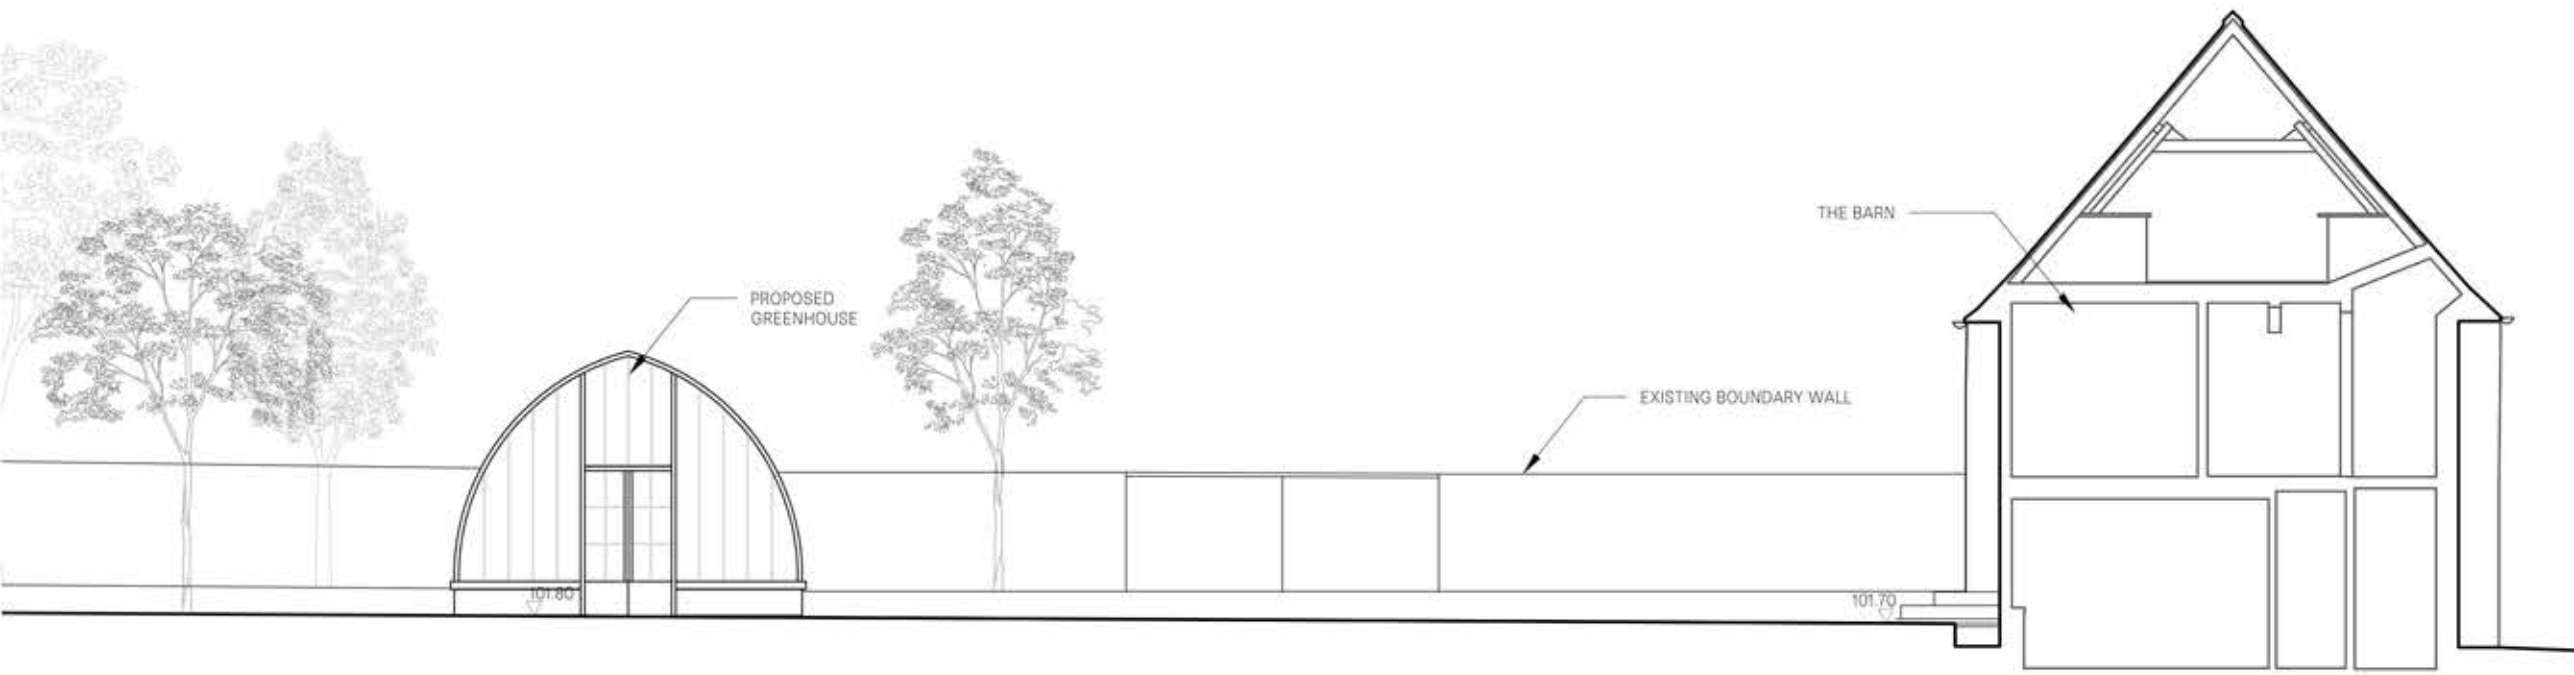

2 PROPOSED SECTION 2
1:100 @ A3

20.12.23 FOR PLANNING

370
The Barn
Site Section 2

370 SE.102
1:100 @ A3

XT/JB
FOR PLANNING



15 BOWLING GREEN LANE,
CLERKENWELL
LONDON, EC1R 0BD

+44 (0)20 3950 2899
WWW.JINNYBLOM.COM

REGISTERED IN ENGLAND NO.
5520979 VAT REG NO. 865898055

© JINNY BLOM 2023

