




BP BLOCK PLAN
SCALE 1 : 200

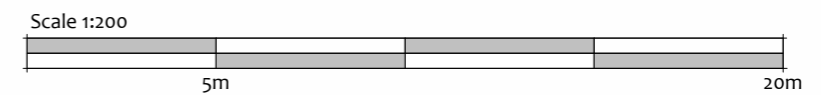

Client's Name
MR MAZHAR IQBAL
Address
**47 ASQUITH ROAD
ROSEHILL OX4 4RN**

Project No. **M18/REXT/16/DEC23**



Revisions

No.	Description

Project North



Scale 1 : 200

BLOCK PLAN

23-A101

Sheet No. ©2021