


SITE LAYOUT PLAN 1:50

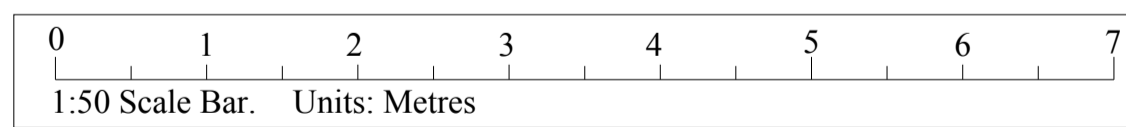

P R O P O S E D

DO NOT SCALE. ALL DIMENSIONS TO BE SITE CHECKED		
ANY DISCREPANCIES TO BE REFERRED TO DESIGNER/STRUCTURAL ENGINEER		
IR-G-SPP1	First Draft	30/12/23
PROPOSED SITE LAYOUT		
PROJECT: Front Landscaping and Heat Pump		
ADDRESS: 67 Iffley Road, Oxford, OX4 1EF		
Drawing no: IR-G-LP1 Scale: as shown @ A1L Date: 30th December 2023		