




SITE LAYOUT PLAN 1 : 5 0

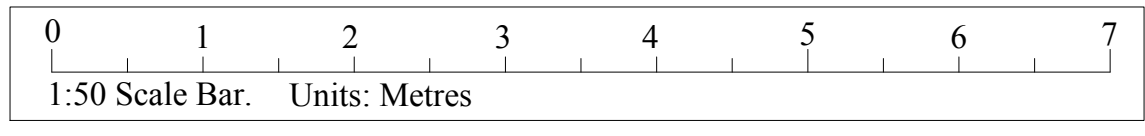

E X I S T I N G

DO NOT SCALE. ALL DIMENSIONS TO BE SITE CHECKED

ANY DISCREPANCIES TO BE REFERRED TO DESIGNER/STRUCTURAL ENGINEER

IR-G-SPE1	First Draft	30/12/23

EXISTING SITE LAYOUT

PROJECT:
Front Landscaping and Heat Pump

ADDRESS:
67 Iffley Road, Oxford,
OX4 1EF

Drawing no: IR-G-LP1
Scale: as shown @ A1L
Date: 30th December 2023