


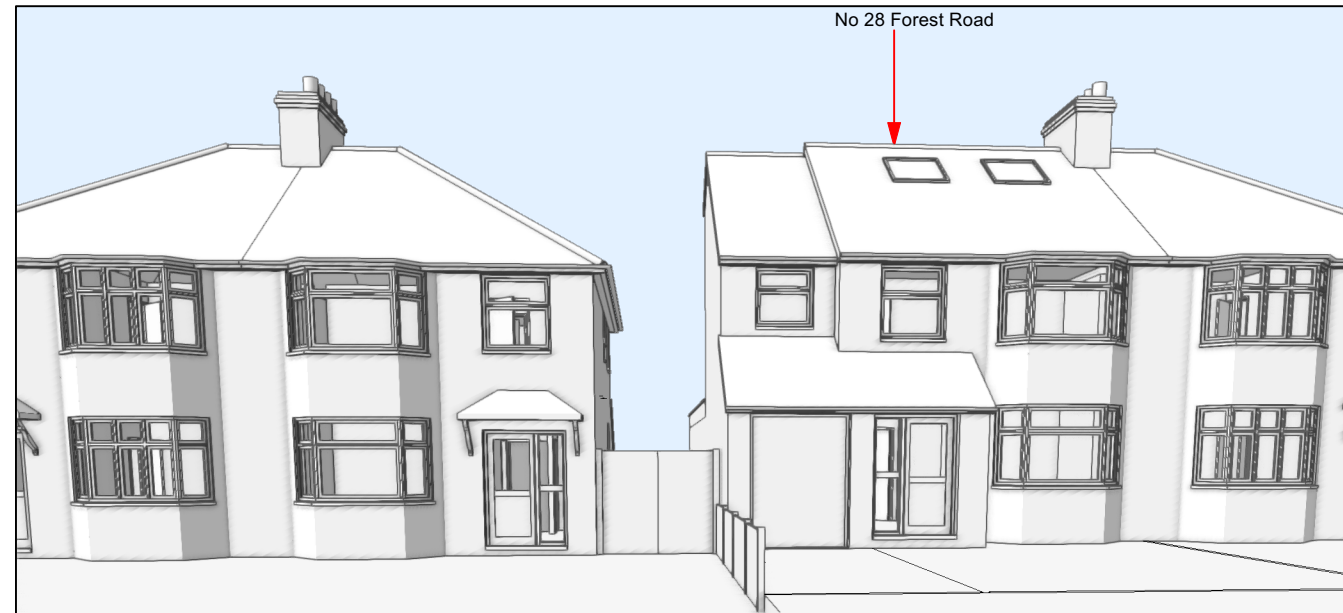


PERSPECTIVE STREET VIEW - Approaching from the east



PERSPECTIVE STREET VIEW - Approaching from the west



PERSPECTIVE VIEW FROM THE STREET

Rev No:	Date:	Description:	Project:	Drg Title:		© Bruce Mullett. Copyright reserved. All dimensions to be checked on site before work commences. Do not scale, use figured dimensions, if in doubt ask.	
			PROPOSED ALTERATIONS AND EXTENSION AT 28 FOREST ROAD OXFORD OX3 8LF Client: Chaudry Rehan Ali	PERSPECTIVE STREET VIEWS		Scale: NTS @ A3	
			PLANNING ISSUE - NOT FOR CONSTRUCTION	Project No:	Drg No:	Date: December 2023	
				23-08	L-10	Reviewed By: bpm	e: bruce@brucearchitecture.uk t: 07851 853042
							8 Hertford Street Oxford OX43AJ