


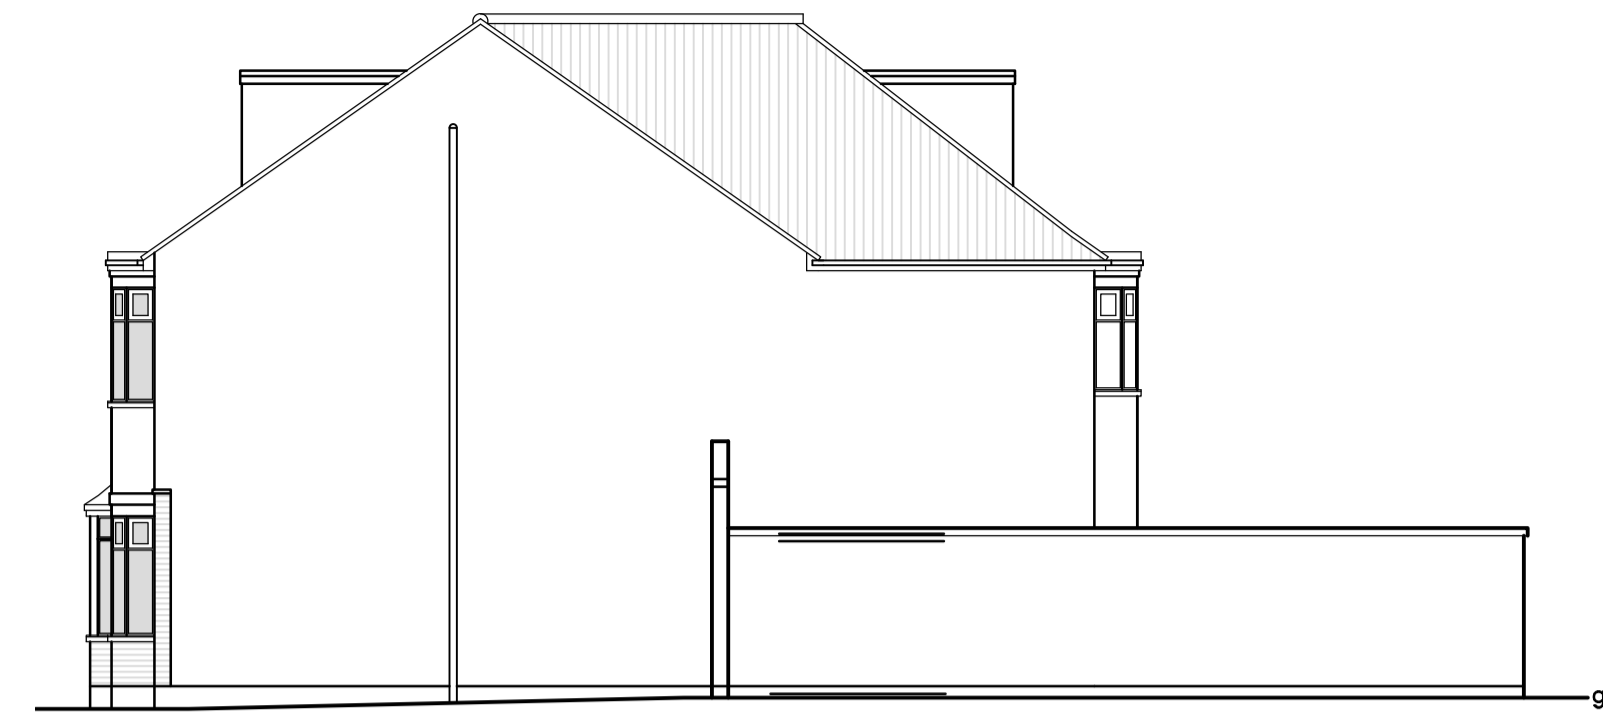

EXISTING SIDE ELEVATION
NORTH




EXISTING FRONT ELEVATION
WEST



EXISTING SIDE ELEVATION
SOUTH




EXISTING REAR ELEVATION
EAST

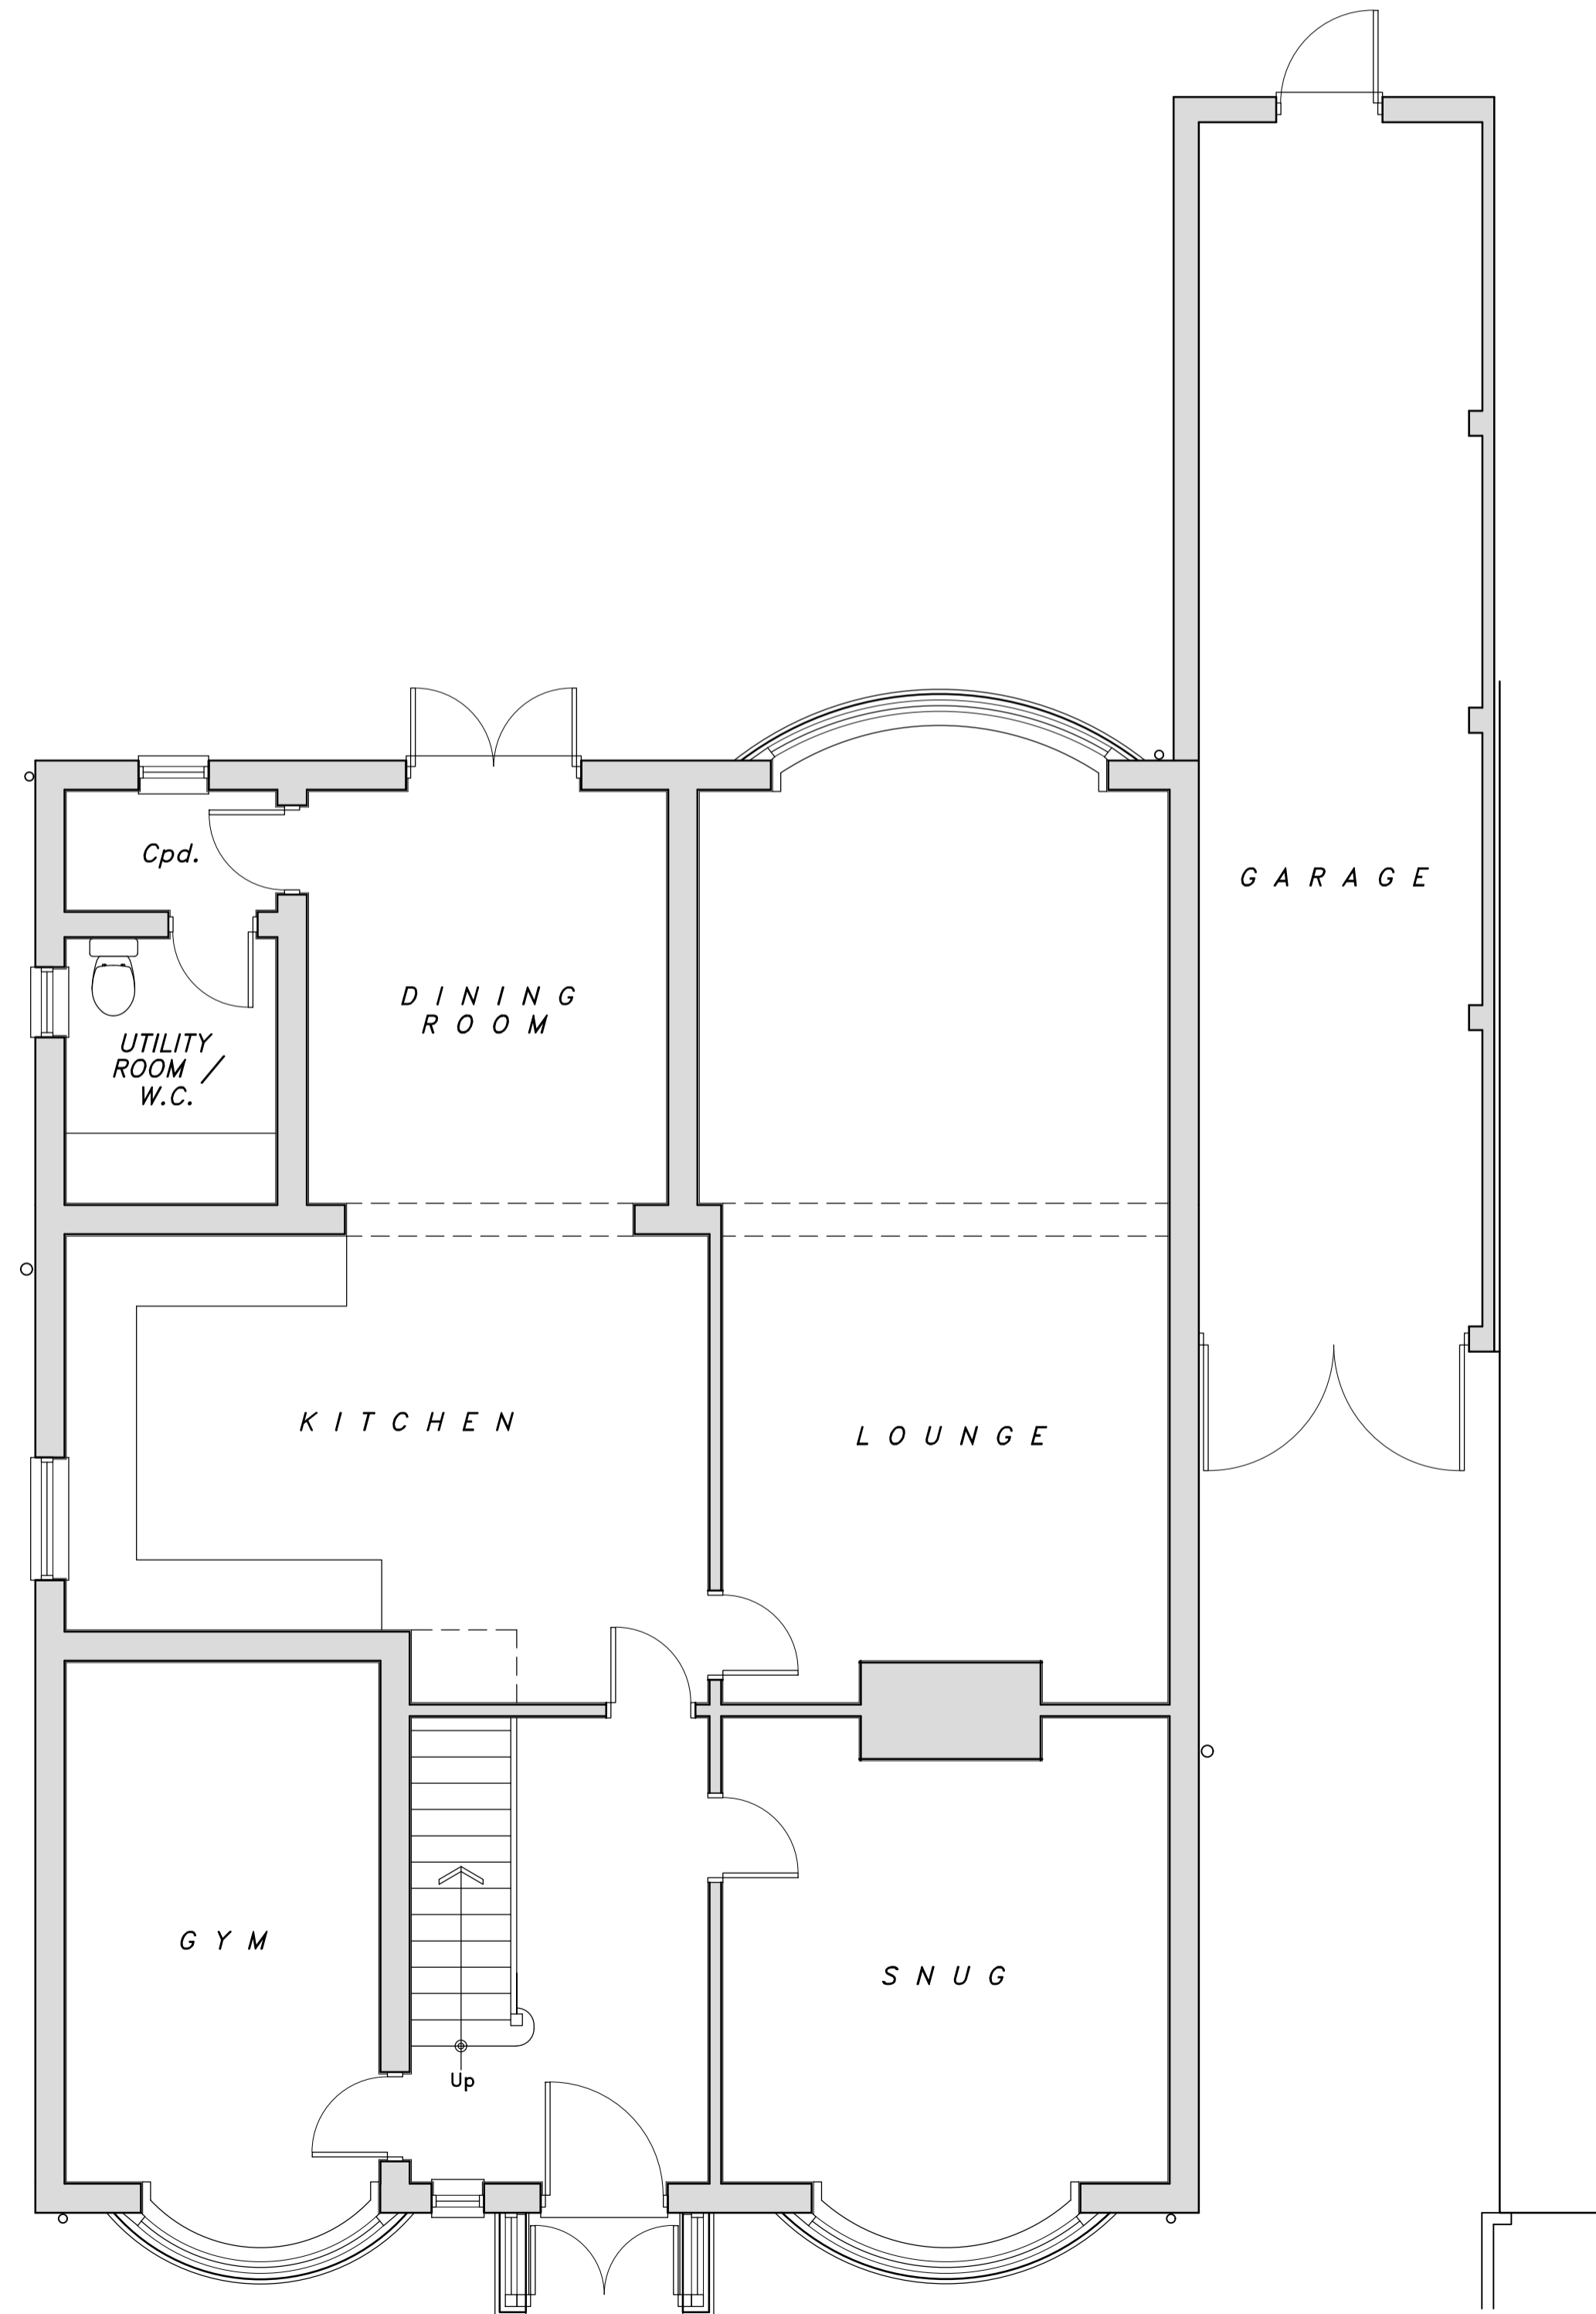

EXISTING GROUND FLOOR PLAN



LOCATION PLAN
SCALED 1:1250
APPLICATION SITE OUTLINED IN RED

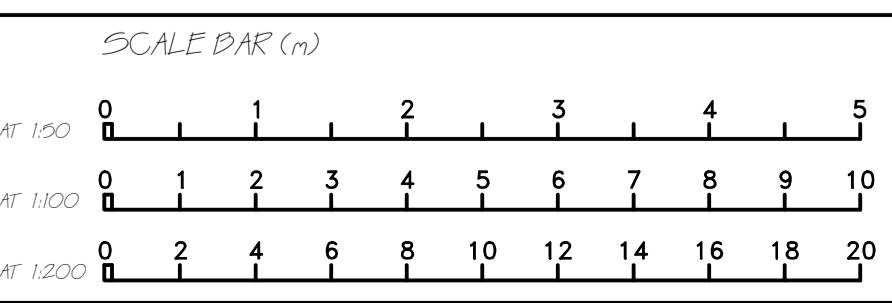

	
<p>ROB PARISH B.ENG (HONS.) DESIGN & PLANNING SERVICES TEL. 07759 239490 Email: rspdesignoffice@gmail.com</p>	
CLIENT;	MR W MONK 54 CONNAUGHT AVENUE GRAYS ESSEX RM16 2XX
PROPOSAL;	SINGLE STOREY SIDE/REAR EXTENSION TO PROVIDE ANNEXE
TITLE;	EXISTING FLOORPLANS & ELEVATIONS
DRAWN; RSP CHK;	DATE; 12 / 12 / 23 REF;
No.;	23-072-PP-01 SCALE; 1:50,100 @ A1 ISS; 02
REVISIONS;	
ISS.	DATE DESCRIPTION
02	20/12/23 SITE LOCATION PLAN ADDED