




SCALE - 1 : 200.

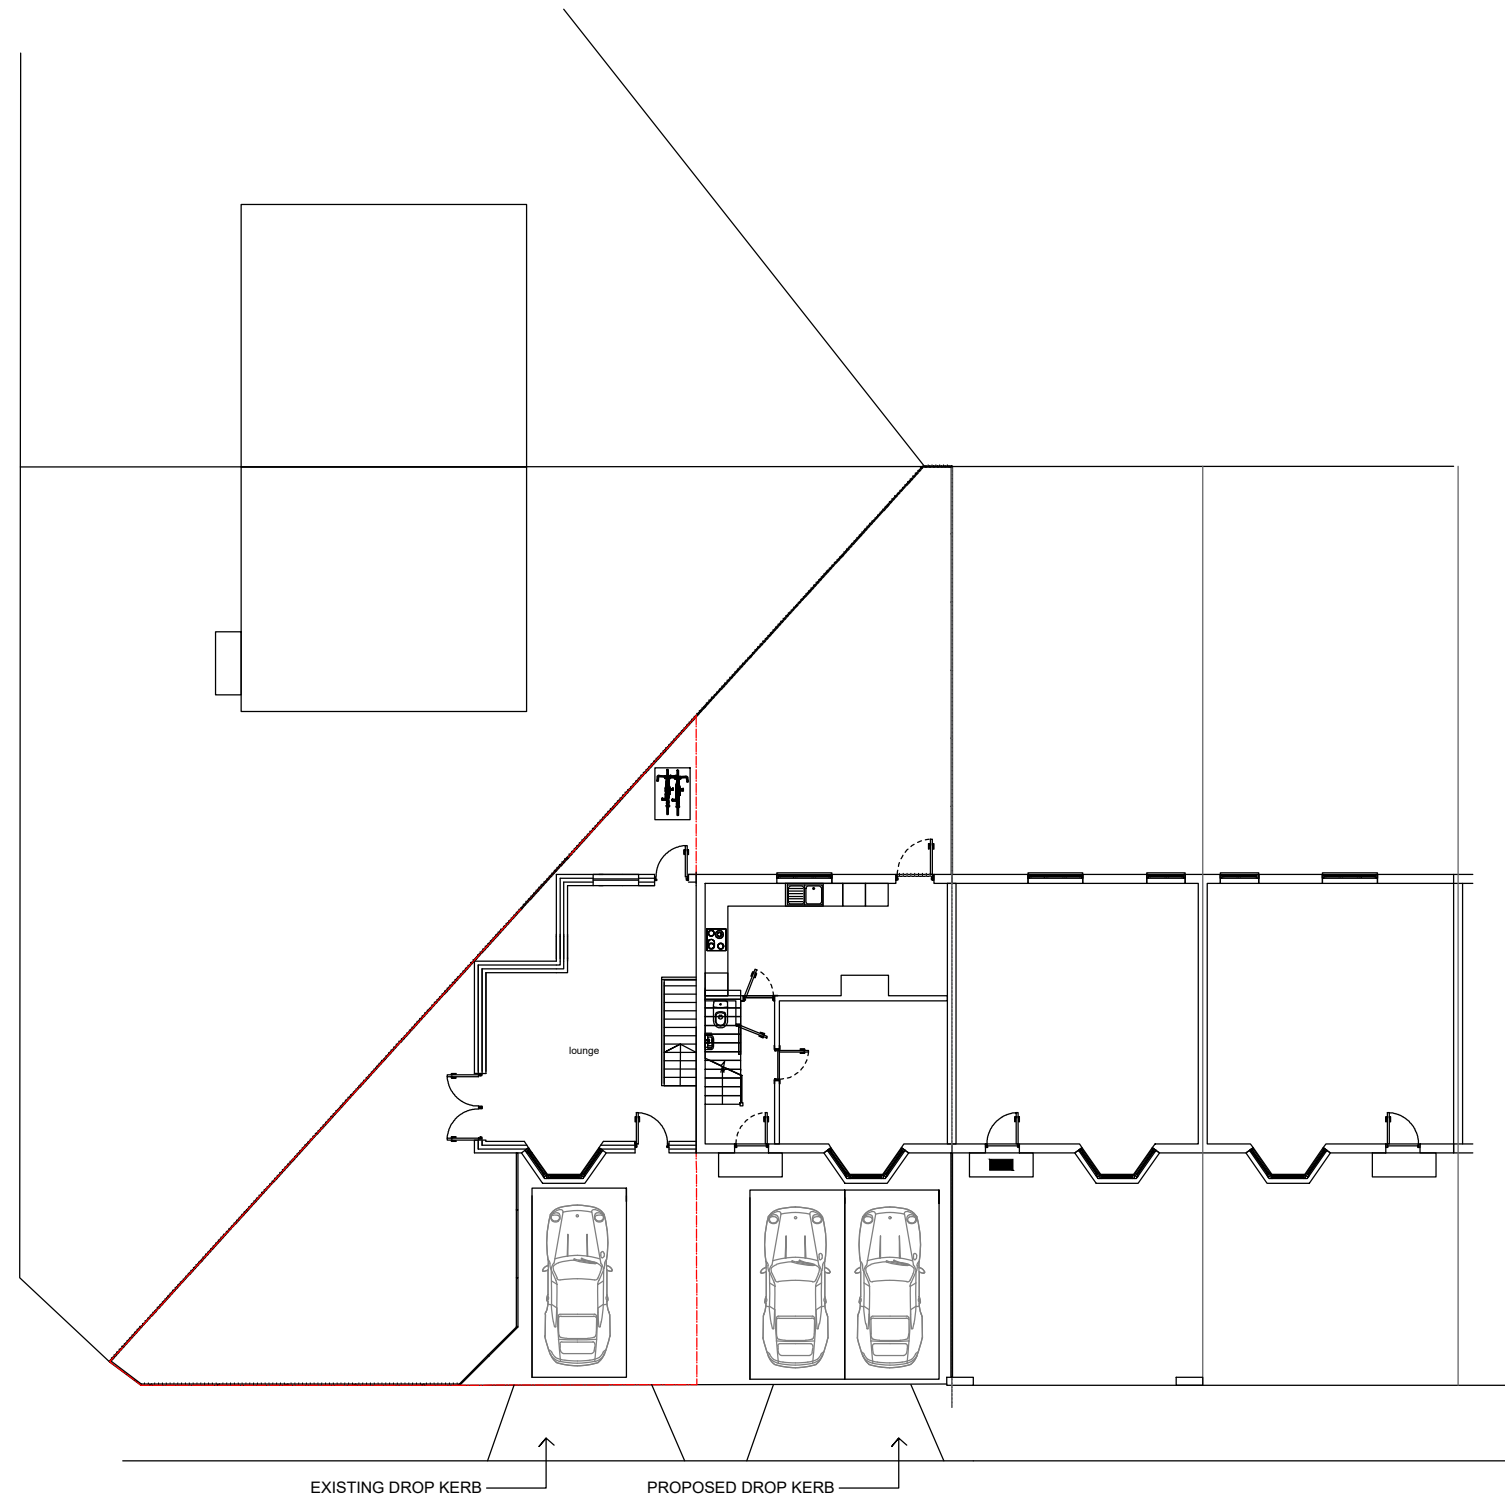

PROPOSED BLOCK PLAN (1:200)