




SCALE - 1 : 50.

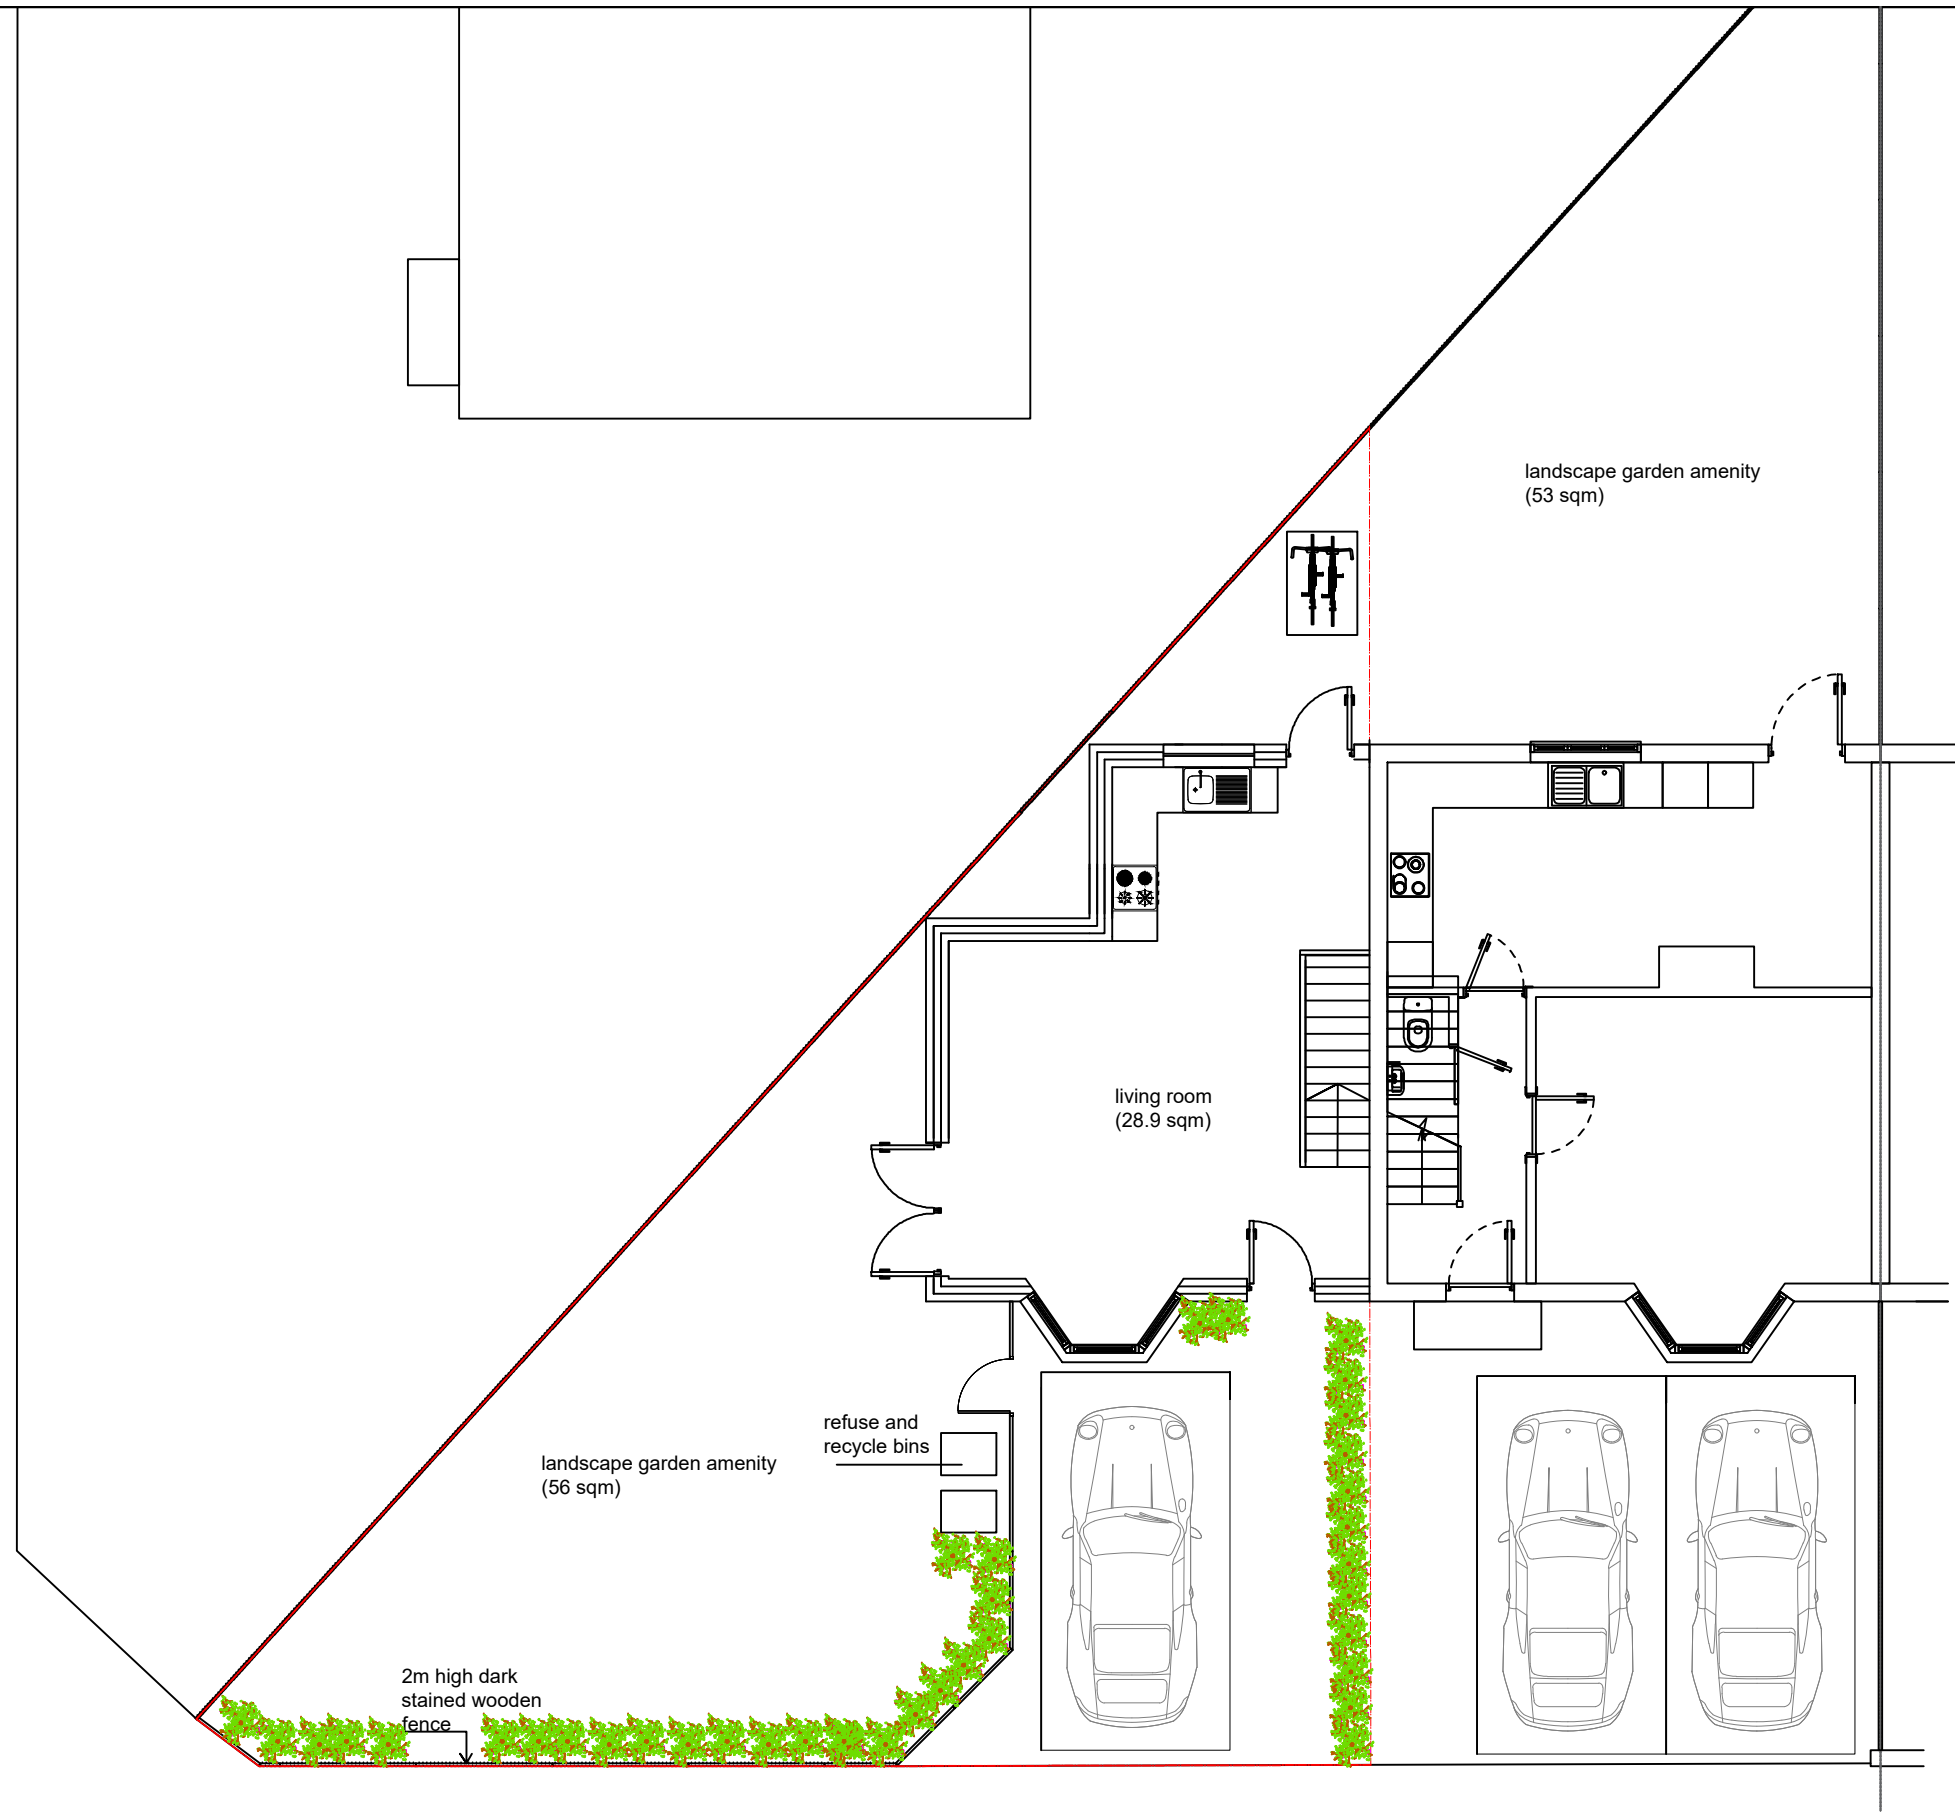

PROPOSED GROUND FLOOR PLAN