


EXISTING SITE LAYOUT & LEVELS

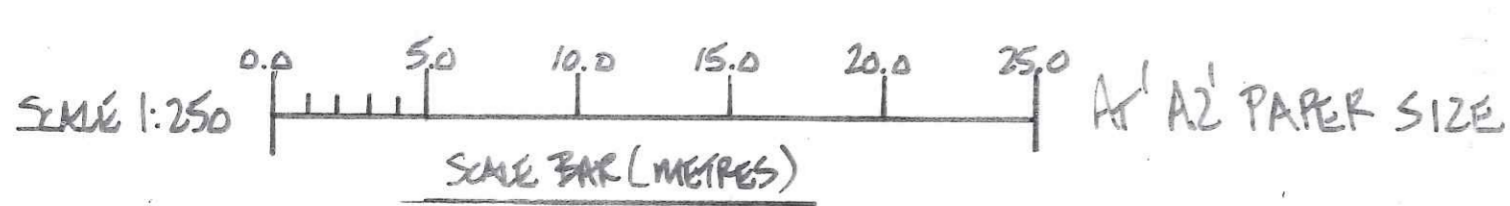

09 OCT 2023

DEMOLISH EXISTING STABLES AND BUILD  
NEW STABLES WITH HAY BARN AT:  
WILKINSONS FARM, 458, MANCHESTER ROAD,  
BLACKROD, BOLTON  
SCALE 1:250 A1/A2 PAPER SIZE, DRAWING 2 OF 2