



EXISTING MANCHESTER ROAD (EAST) ELEVATION

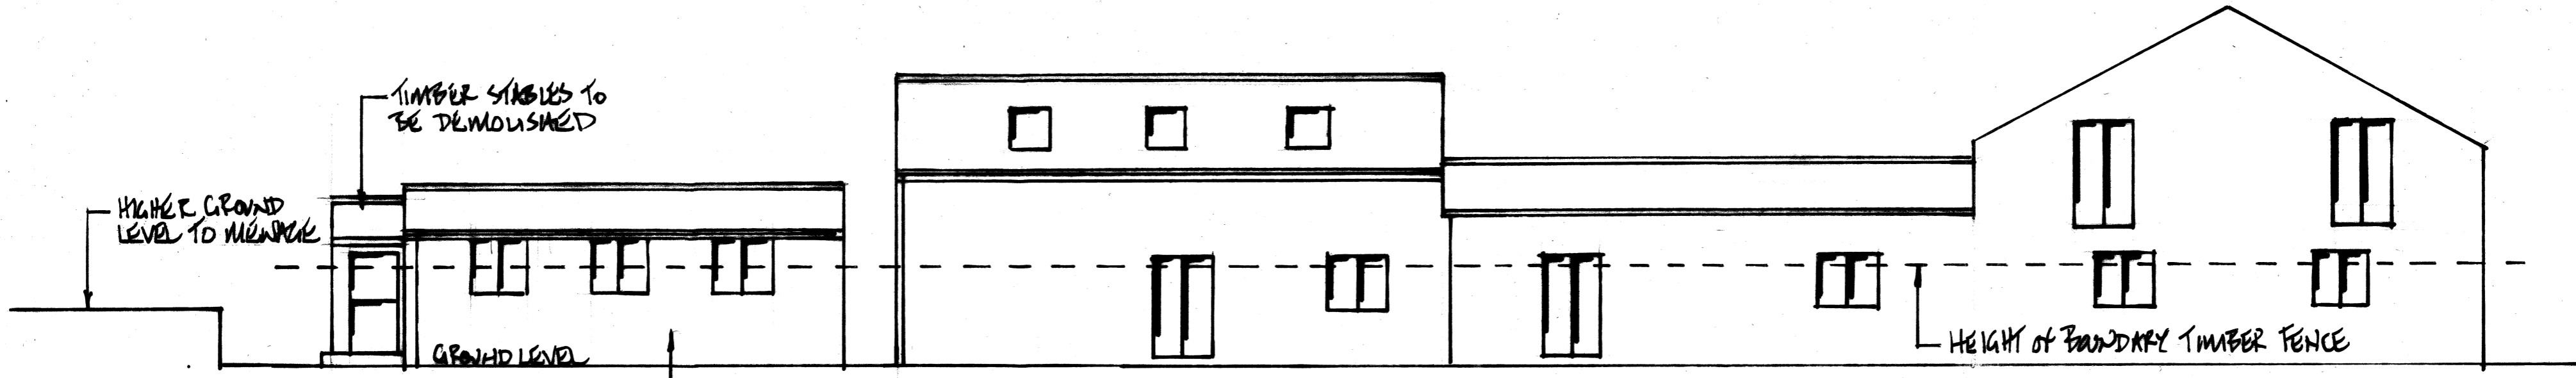


EXISTING REAR (WEST) ELEVATION

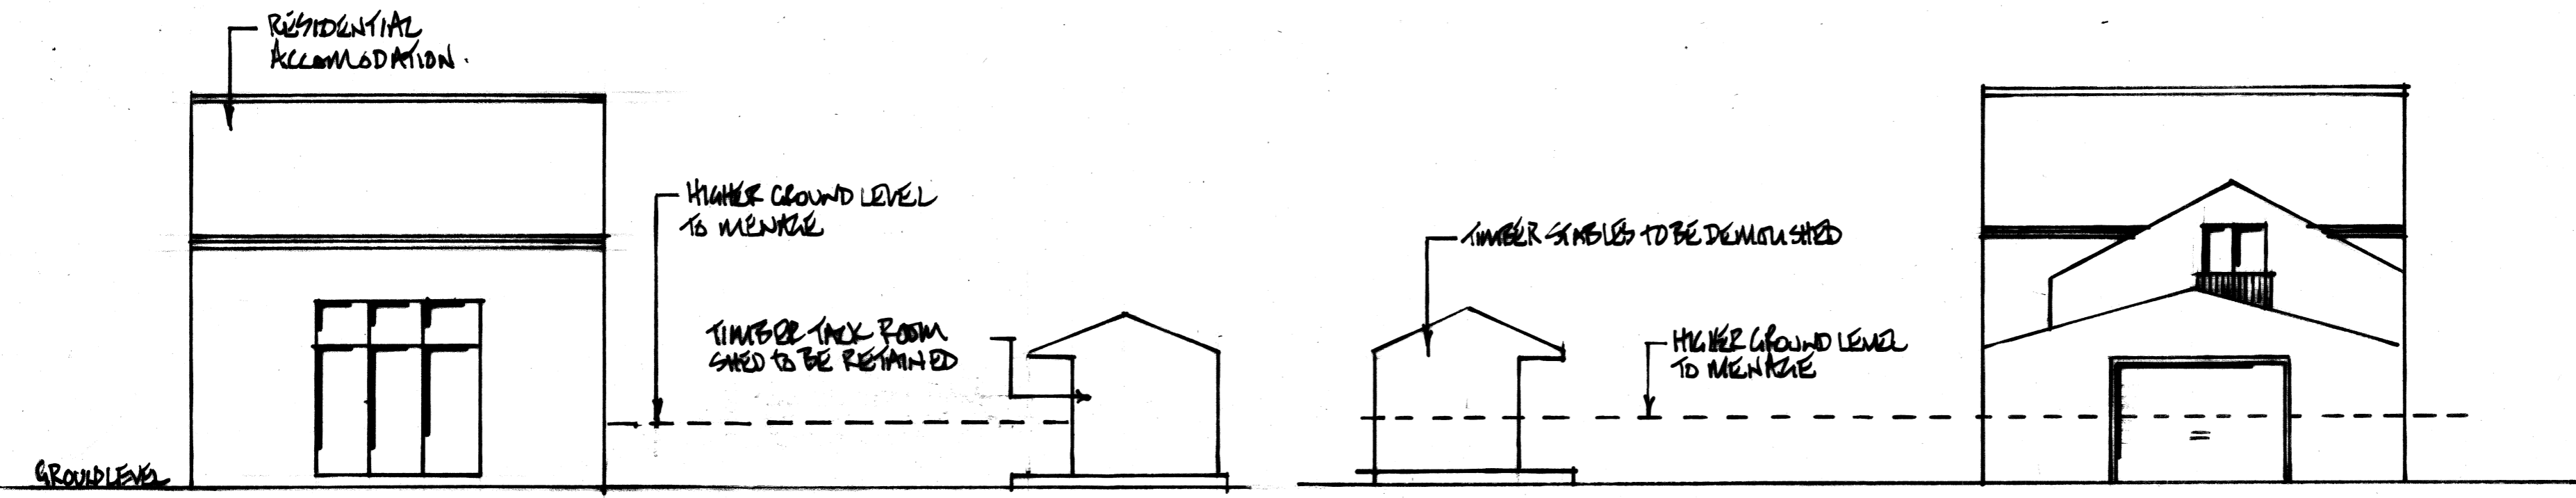

EXISTING SOUTH GABLE ELEVATION

EXISTING NORTH GABLE ELEVATION

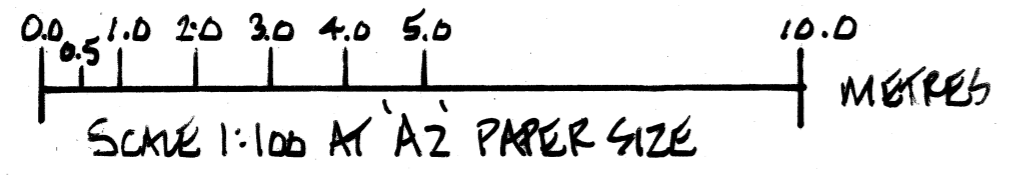

DEMOLISH EXISTING STABLES AND BUILD NEW STABLES WITH HAY BARN AT:
 WILKINSON FARM, 458, MANCHESTER ROAD, BLACKROD, BOLTON
 EXISTING ELEVATIONS.