


Poole Farm
Paddock Cabin

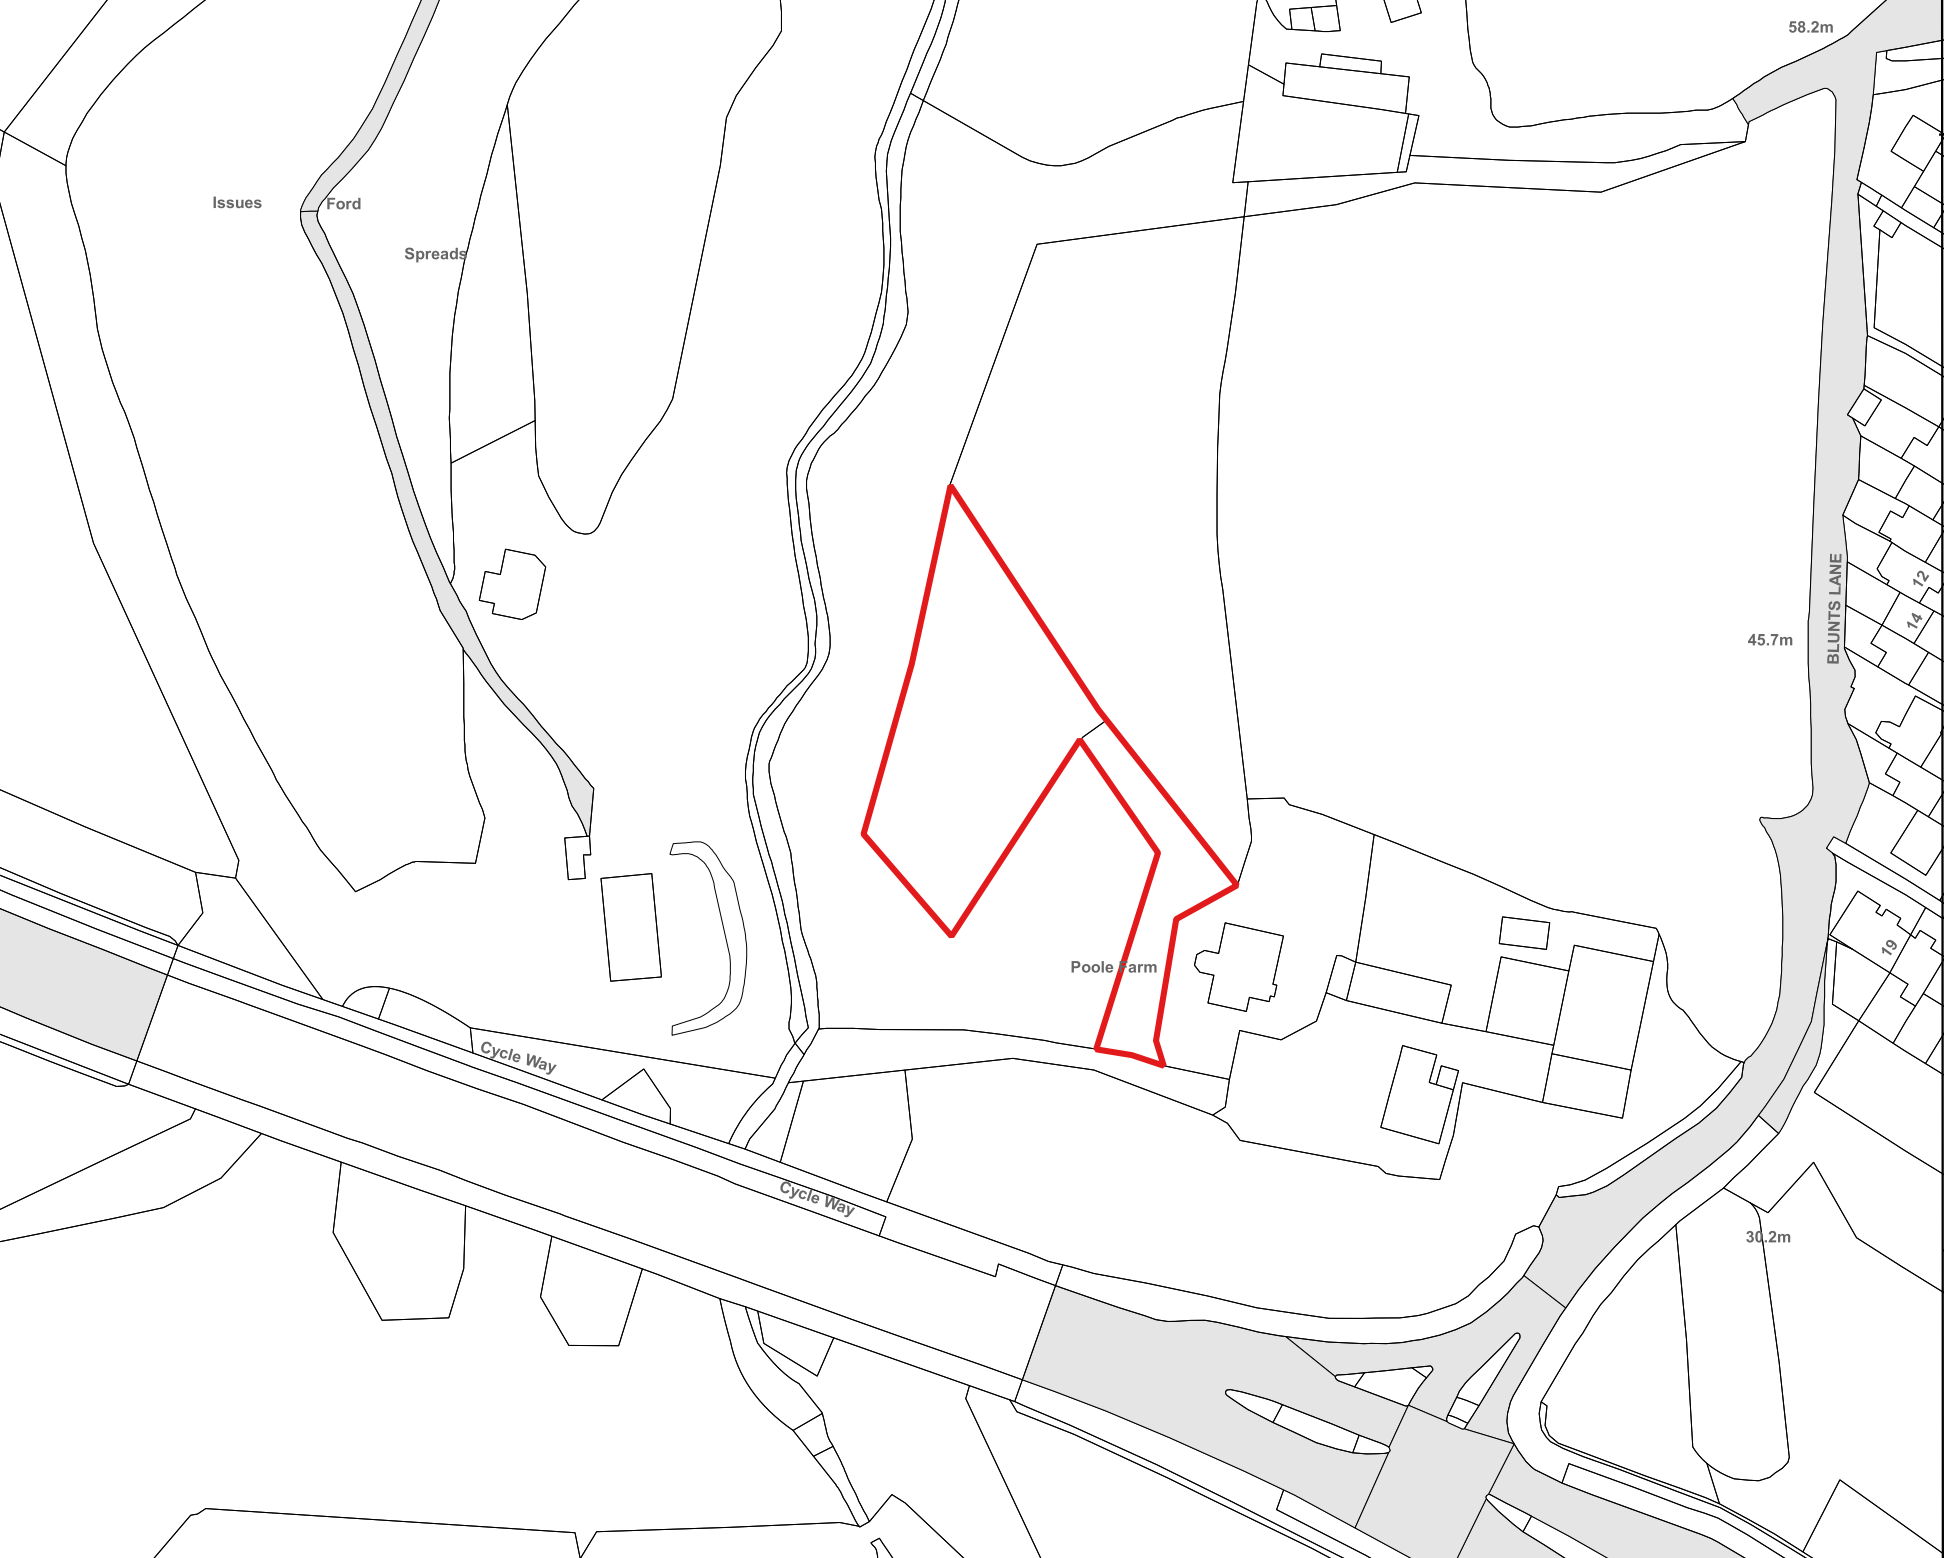

1:1,250

