


29.000
28.000
27.000
26.000
25.000
24.000
23.000
22.000
21.000
20.000
19.000
18.000
17.000
16.000
15.000
14.000
13.000
12.000
11.000
10.000
9.000
8.000
7.000
6.000

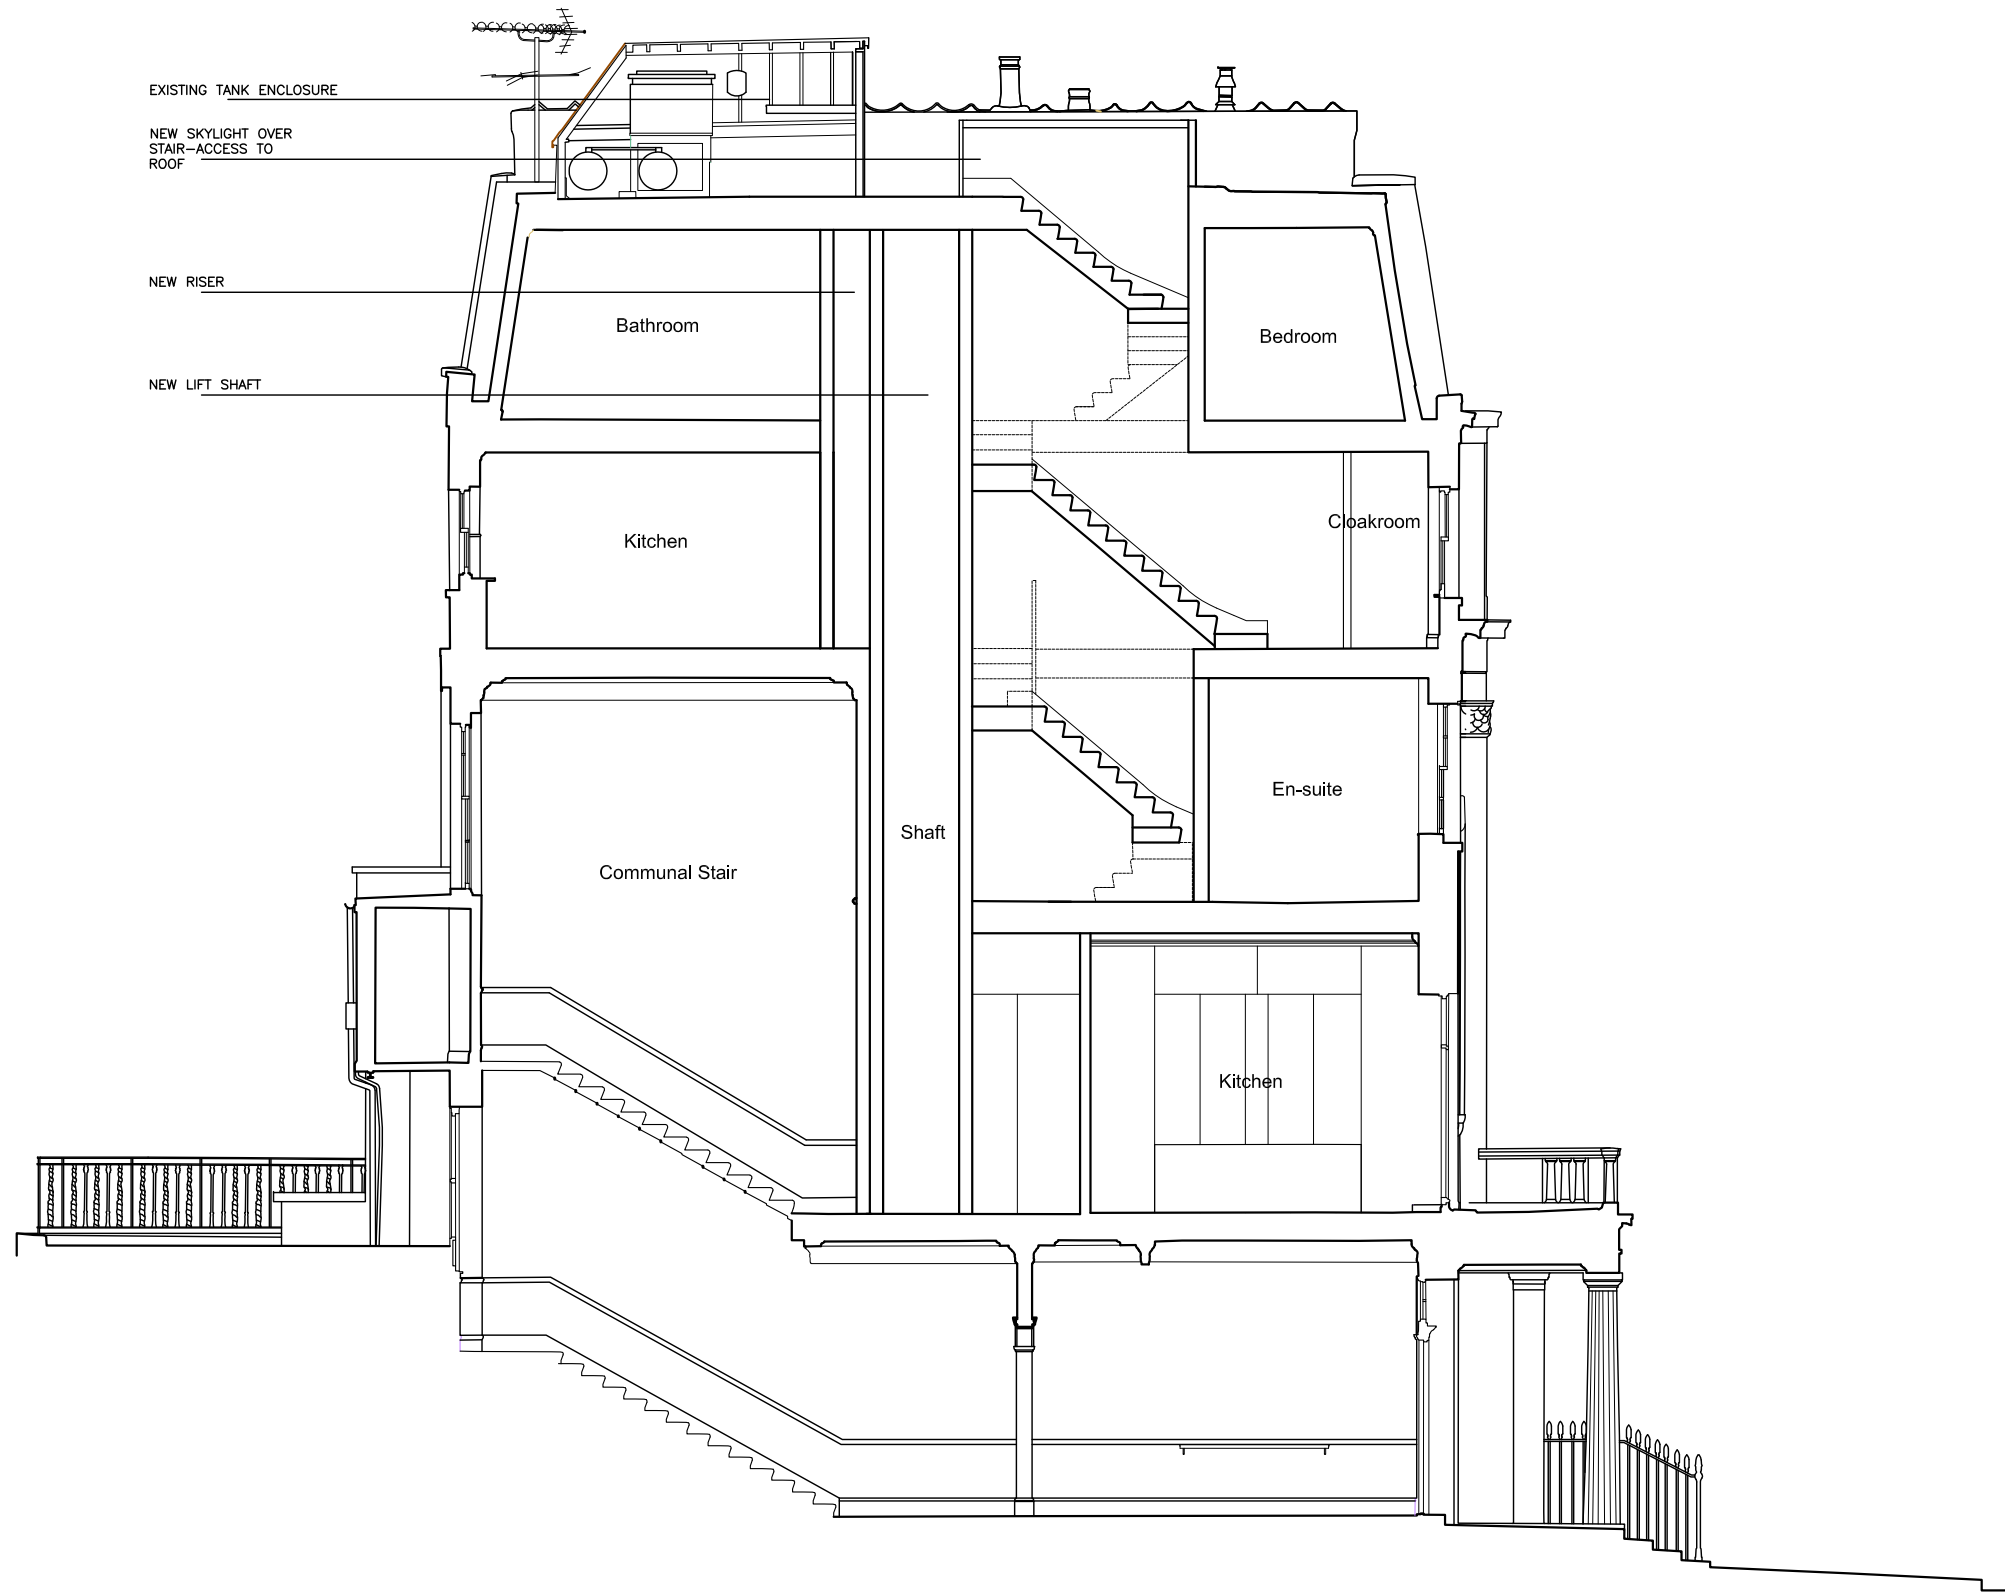

Status: **PLANNING**

0 2m 4m



VERNON ARCHITECTS
www.vernonarchitects.com

Project: 24 EATON PLACE

Title: SECTION 1-1
Proposed

Project Number

22.09

Sketch Number

VA(PL)-201

Date

Dec 2023

Scale @ A3

1:100