

29.000
28.000
27.000
26.000
25.000
24.000
23.000
22.000
21.000
20.000
19.000
18.000
17.000
16.000
15.000
14.000
13.000
12.000
11.000
10.000
9.000
8.000
7.000
6.000

EXISTING INDUSTRIAL RAILINGS
REMOVED

EXISTING CONDENSERS AND
ENCLOSURE REMOVED

EXISTING EXTERNAL
DRAIN PIPES REMOVED

EXISTING METAL DUCT
REMOVED


ALL EXISTING VENTS
REMOVED

EXISTING FLUE REMOVED

EXISTING FLUES REMOVED

EXISTING EXTERNAL
DRAINPIPES REMOVED

EXISTING DOOR REMOVED

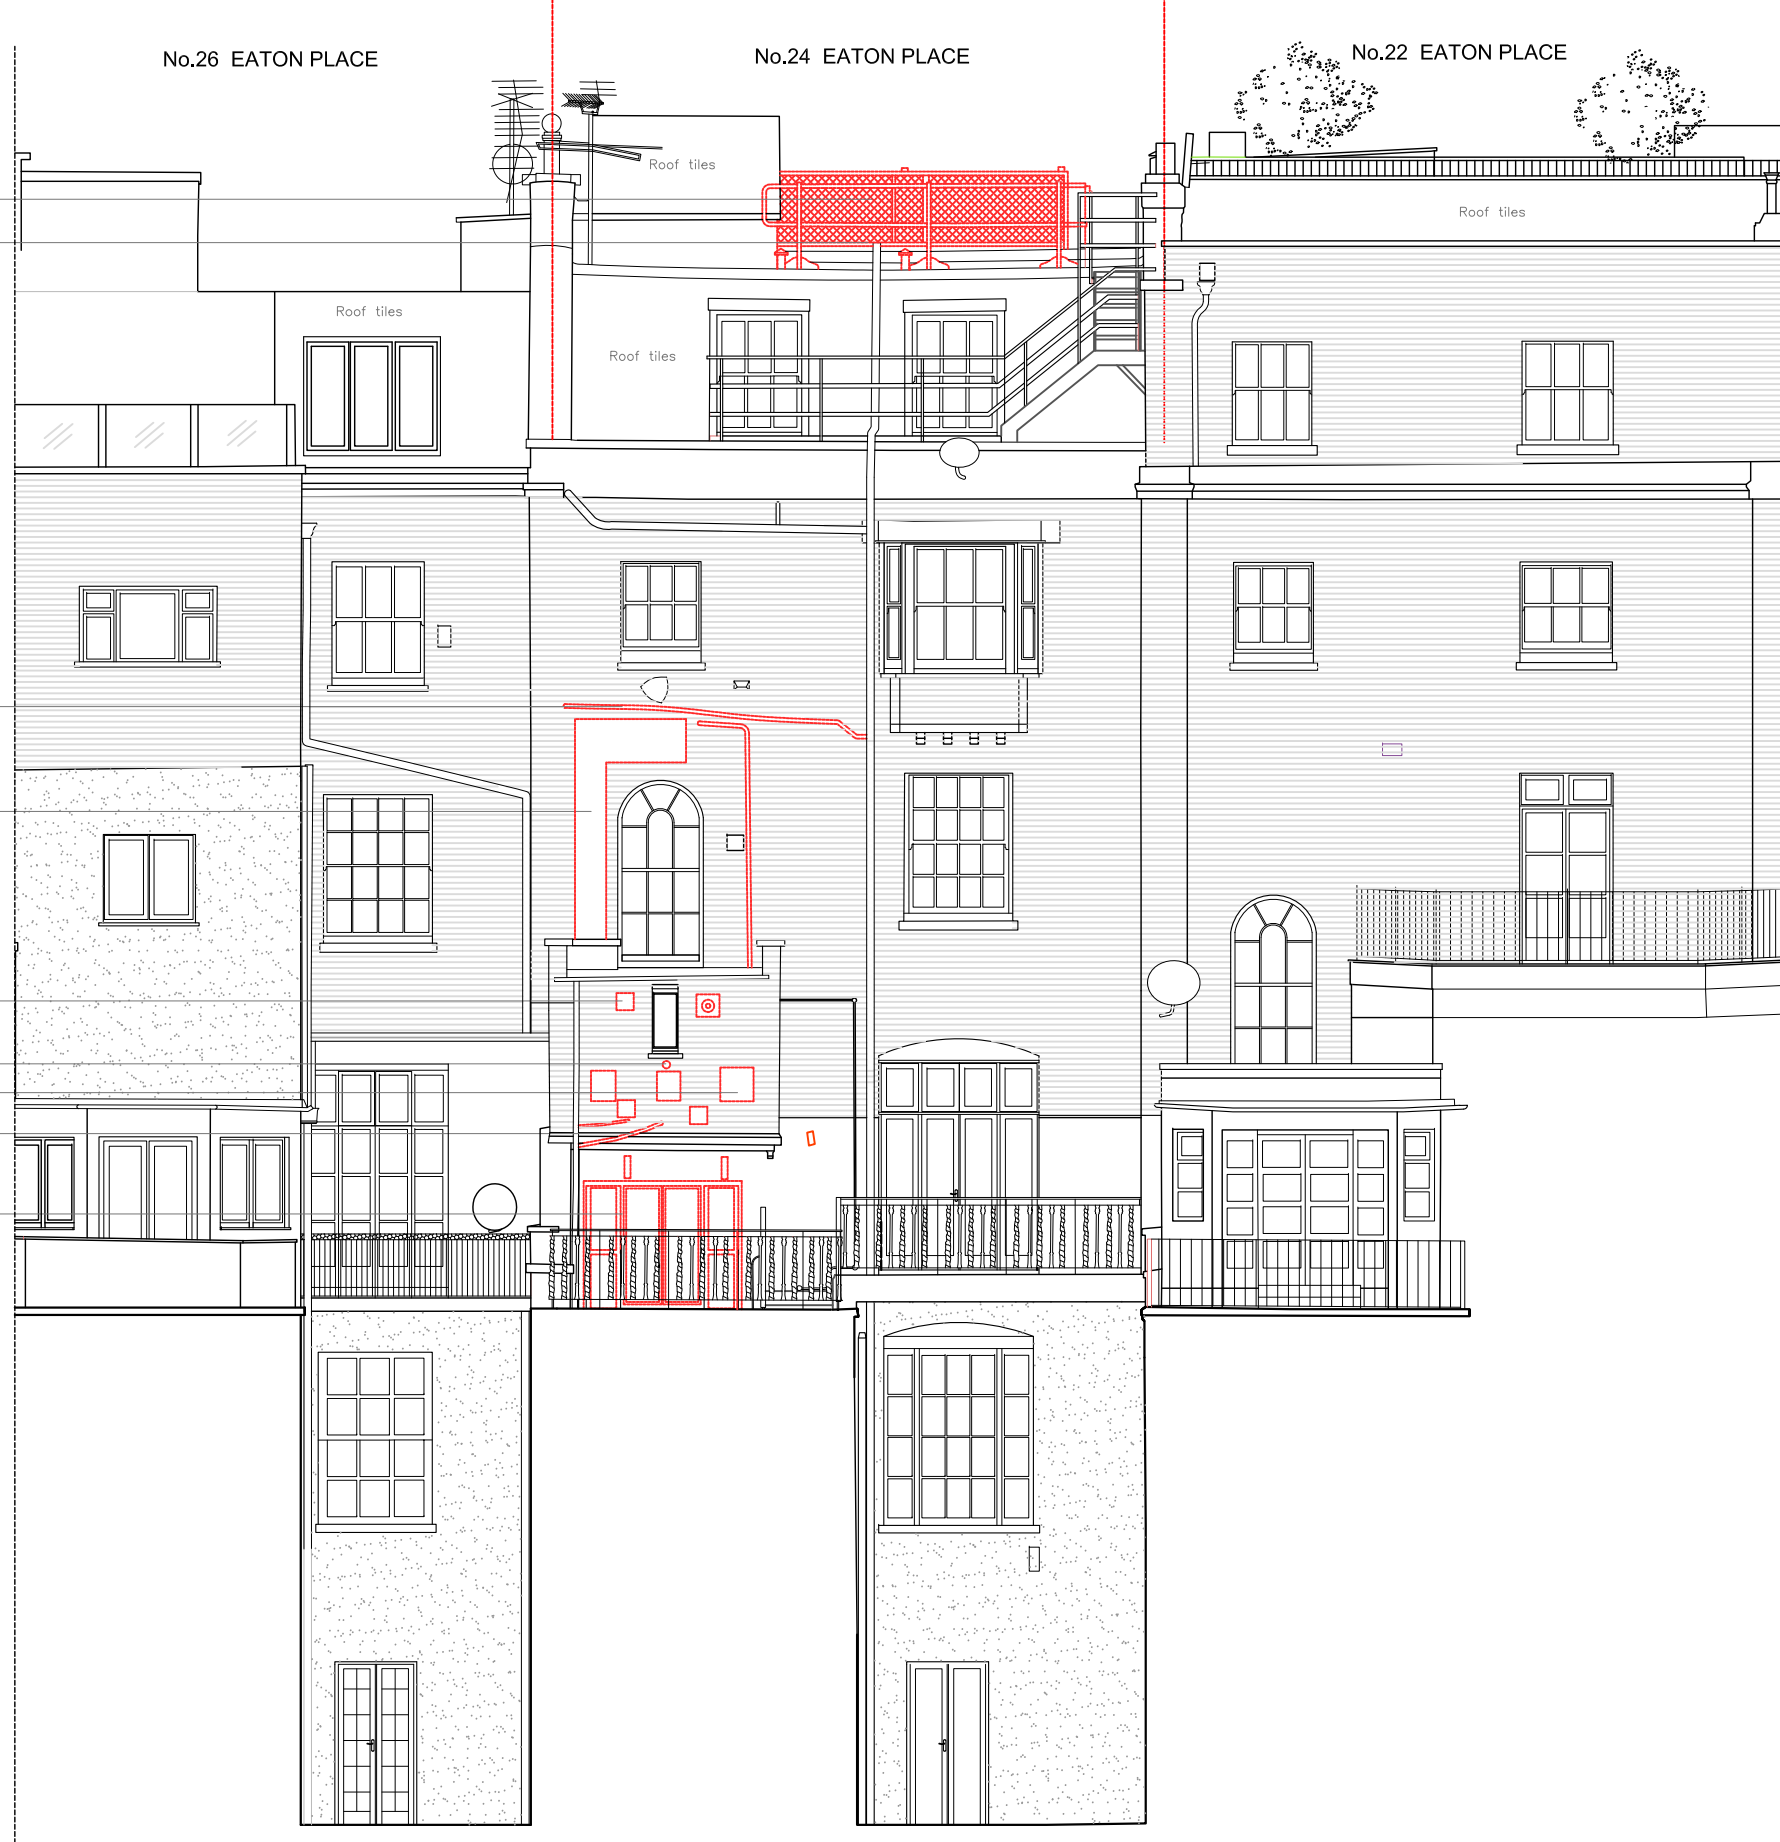

Status: **PLANNING**

0 2m 4m



VERNON ARCHITECTS
www.vernonarchitects.com

Project: 24 EATON PLACE

Title: REAR ELEVATION
Existing

Project Number	Date	Scale @ A3
22.09	Nov 2023	1:100

Sketch Number
VA(PL)-300