



METAL BALUSTRADE PAINTED BLACK
COMPRISING 30X30MM SQUARE POSTS
AND 12X12MM BALUSTERS

METAL HANDRAIL 30X12MM

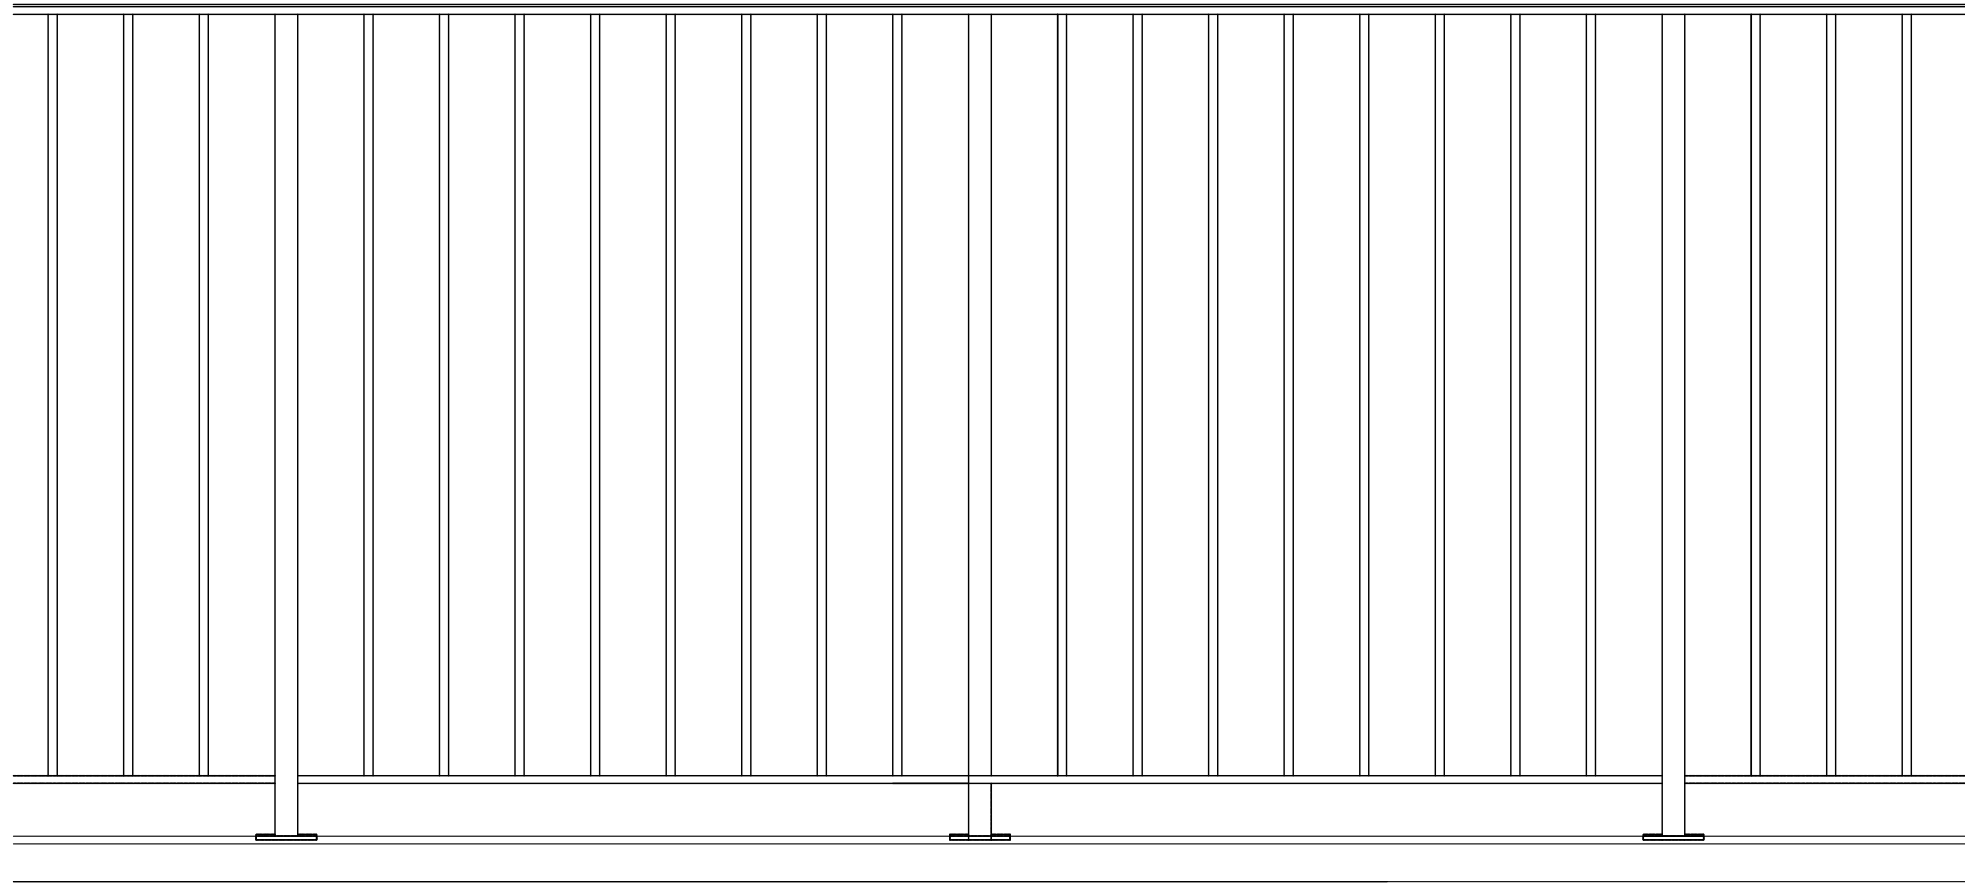

Status: **PLANNING**

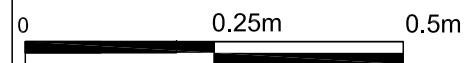

VERNON ARCHITECTS
www.vernonarchitects.com

Project: 24 EATON PLACE

Title: EXTERNAL BALUSTRADE- DETAILS

Project Number

22.09

Sketch Number

VA(PL)-607

Date Scale @ A3

Nov. 2023 1:10