




13 **Elevation A**
Scale: 1:100

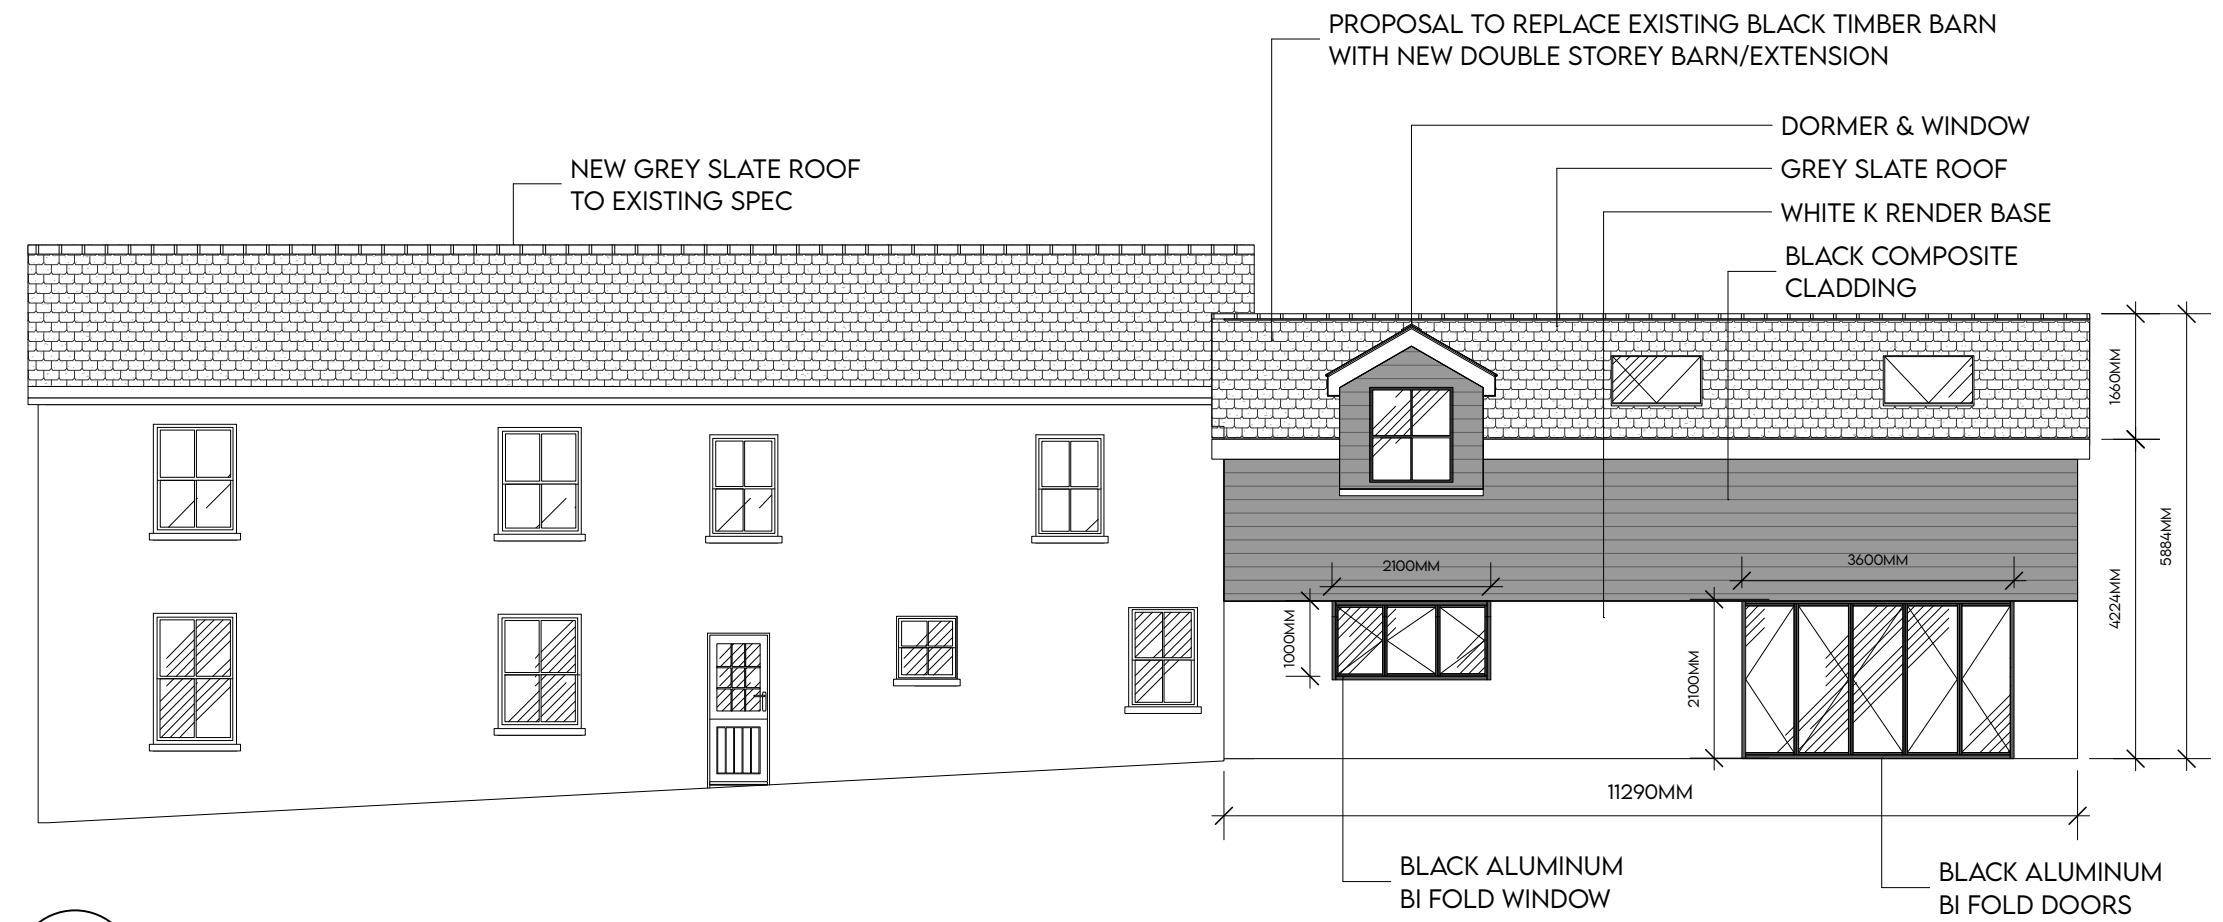


14 **Elevation B**
Scale: 1:100

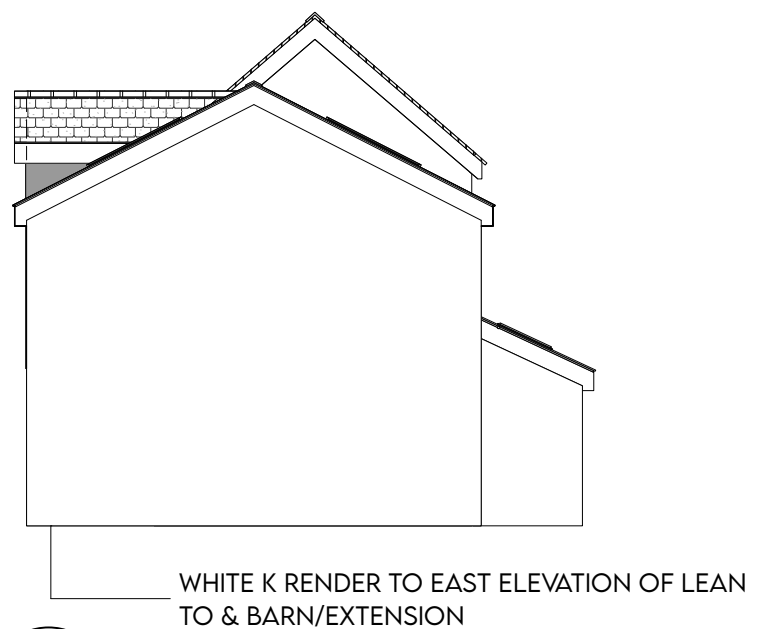


15 **Elevation C**
Scale: 1:100

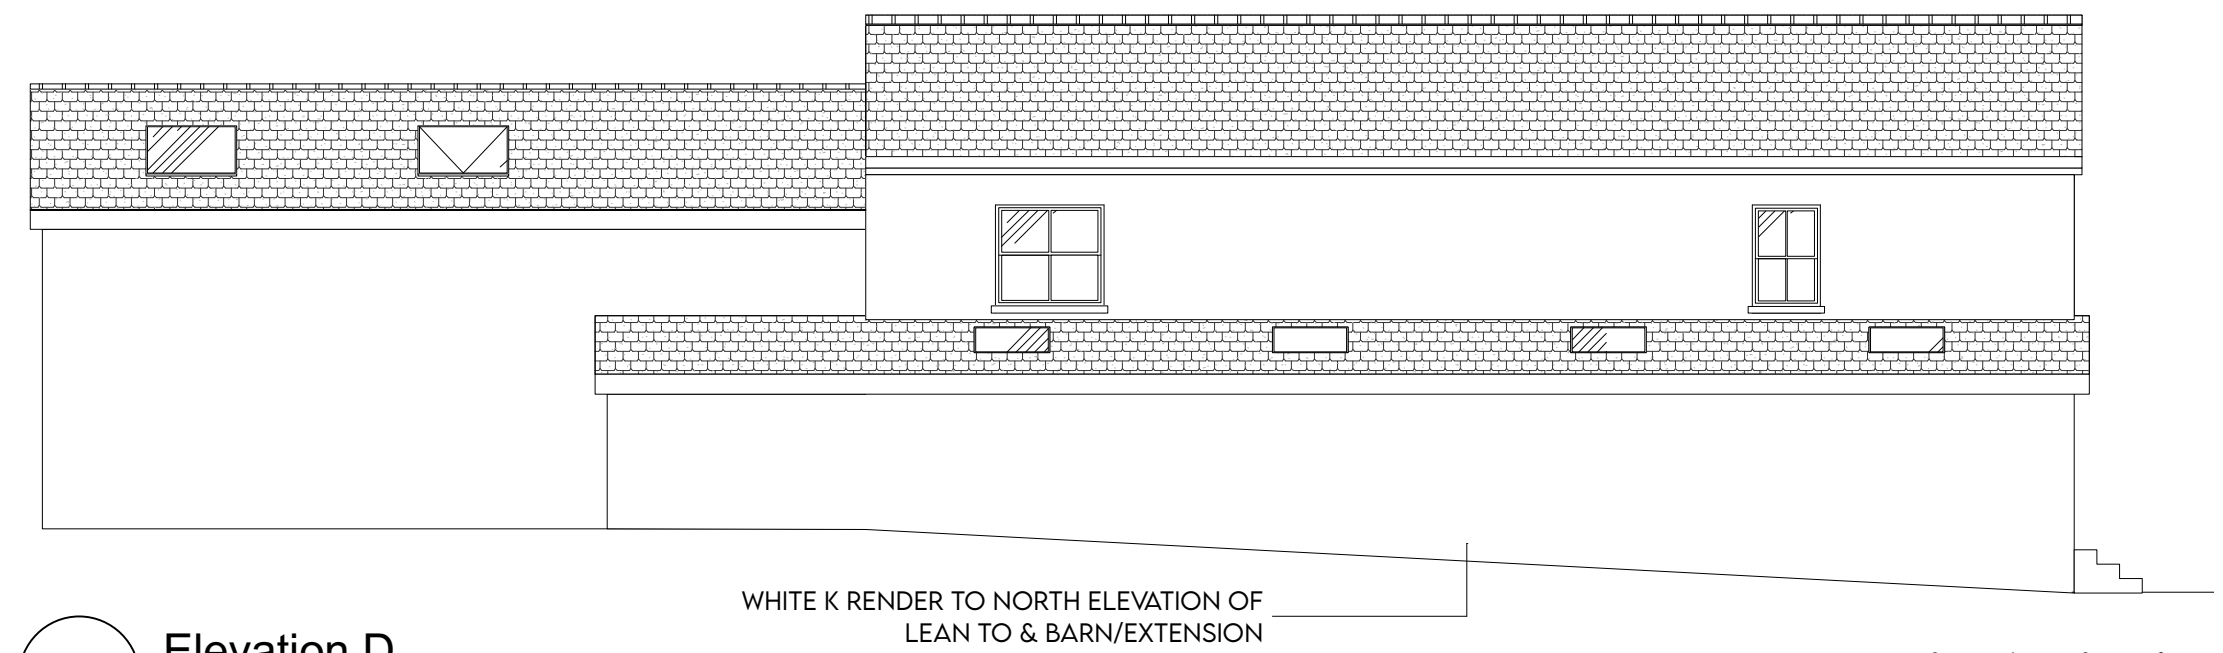

16 **Elevation D**
Scale: 1:100

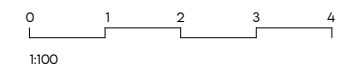

TITLE: PROPOSED ELEVATIONS	DRAWN BY: EB	 BIGGER@BIGGERDESIGNS.CO.UK
ADDRESS: WHITE COTTAGE ASPENDEN ROAD BUNTINGFORD SG9 9PA	SCALE: 1:100	
	DATE: 07.01.2023	
	DRAWING NO: 0406	
	REVISION: B	