




CONTEXTUAL PLAN 1:500

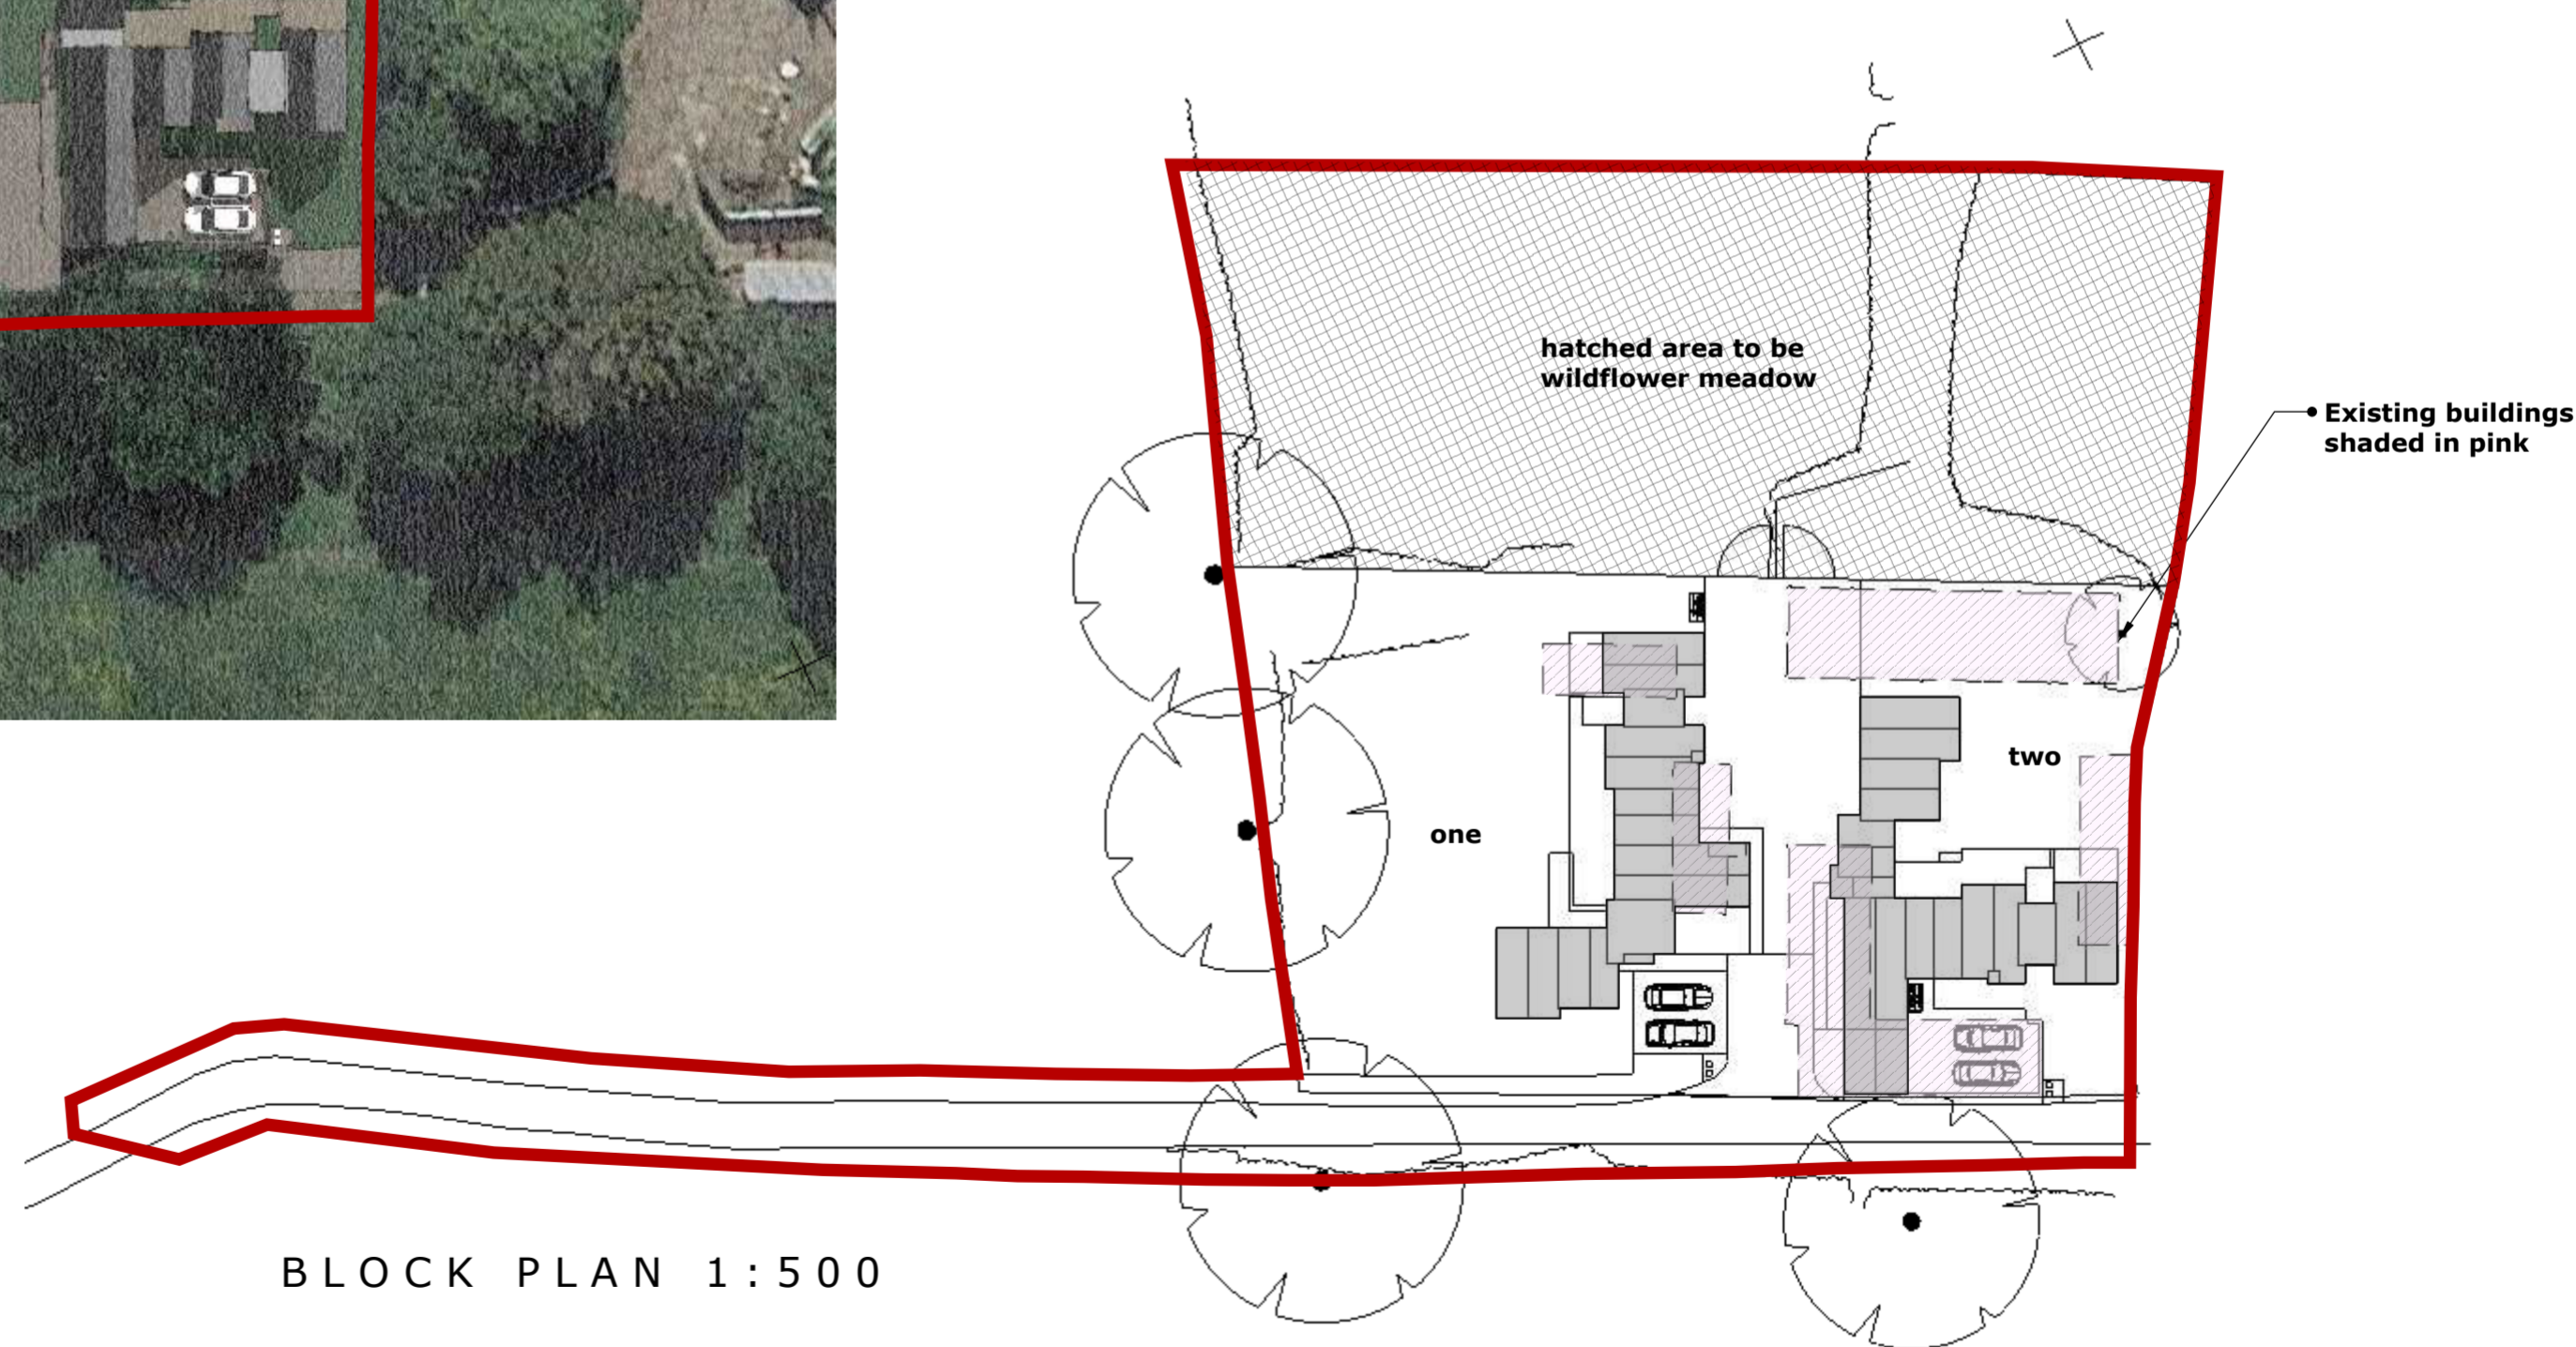

BLOCK PLAN 1:500

HOOKE FARM PROPOSALS EFFINGHAM

CONTEXTUAL PLAN and BLOCK PLAN 1:500

Drg No : HF/11/23/01

