


Section AA



Section BB

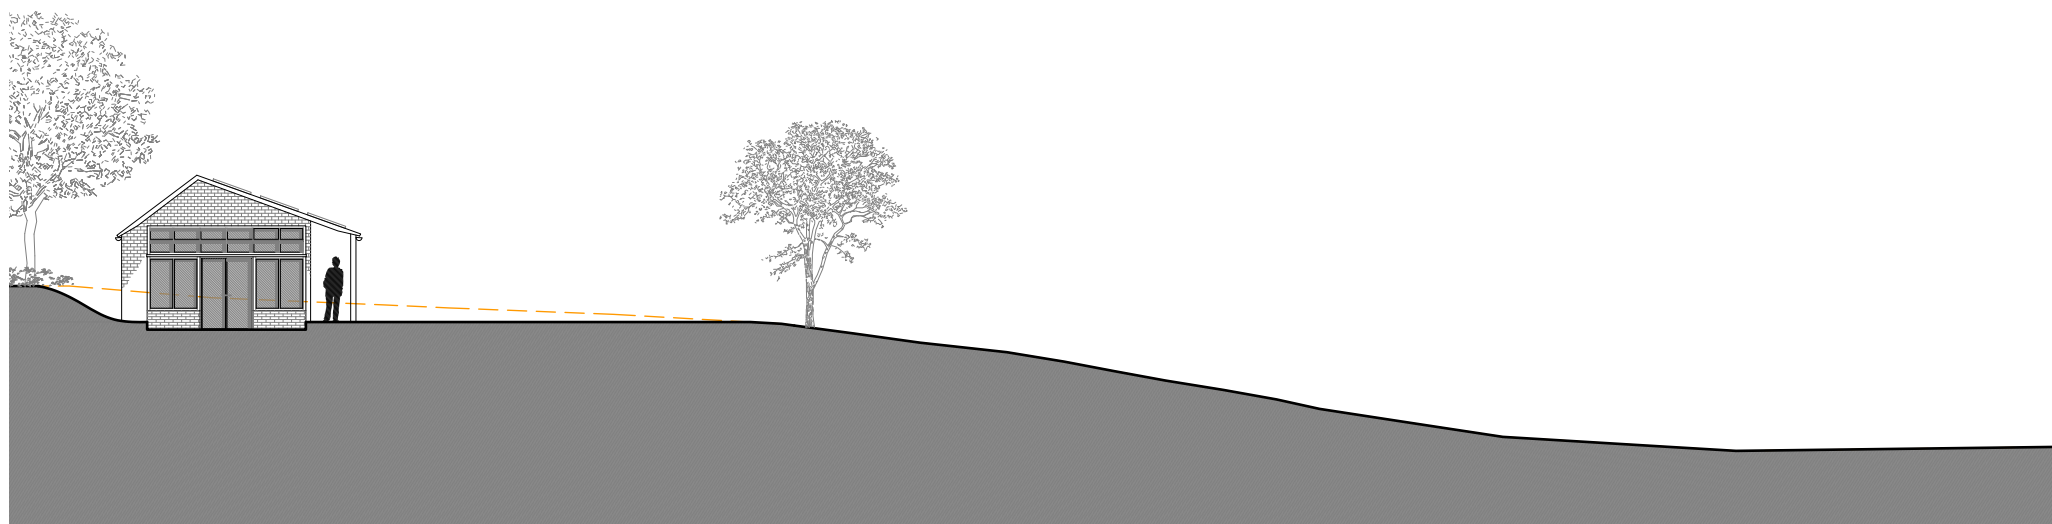

orme

Grove House

revision

drawn/check date

title	Proposed Site Sections
date	13.12.23
scale	1:100 @ A3
drawn/checked	AB/TP
drg	1843/052 rev *

Planning

The title, copyright and confidential information in this document belongs to Orme Limited, all rights reserved. All dimensions to be checked on site before work commences and any discrepancies reported to the Architect immediately. This drawing is to be read in conjunction with other documents issued by the Architect.

Mill Farm Barns, Tuckers Lane, Baltonsborough, Glastonbury, BA6 8RH :: t 01458 445100 :: info@orme-architecture.com