



Notes:

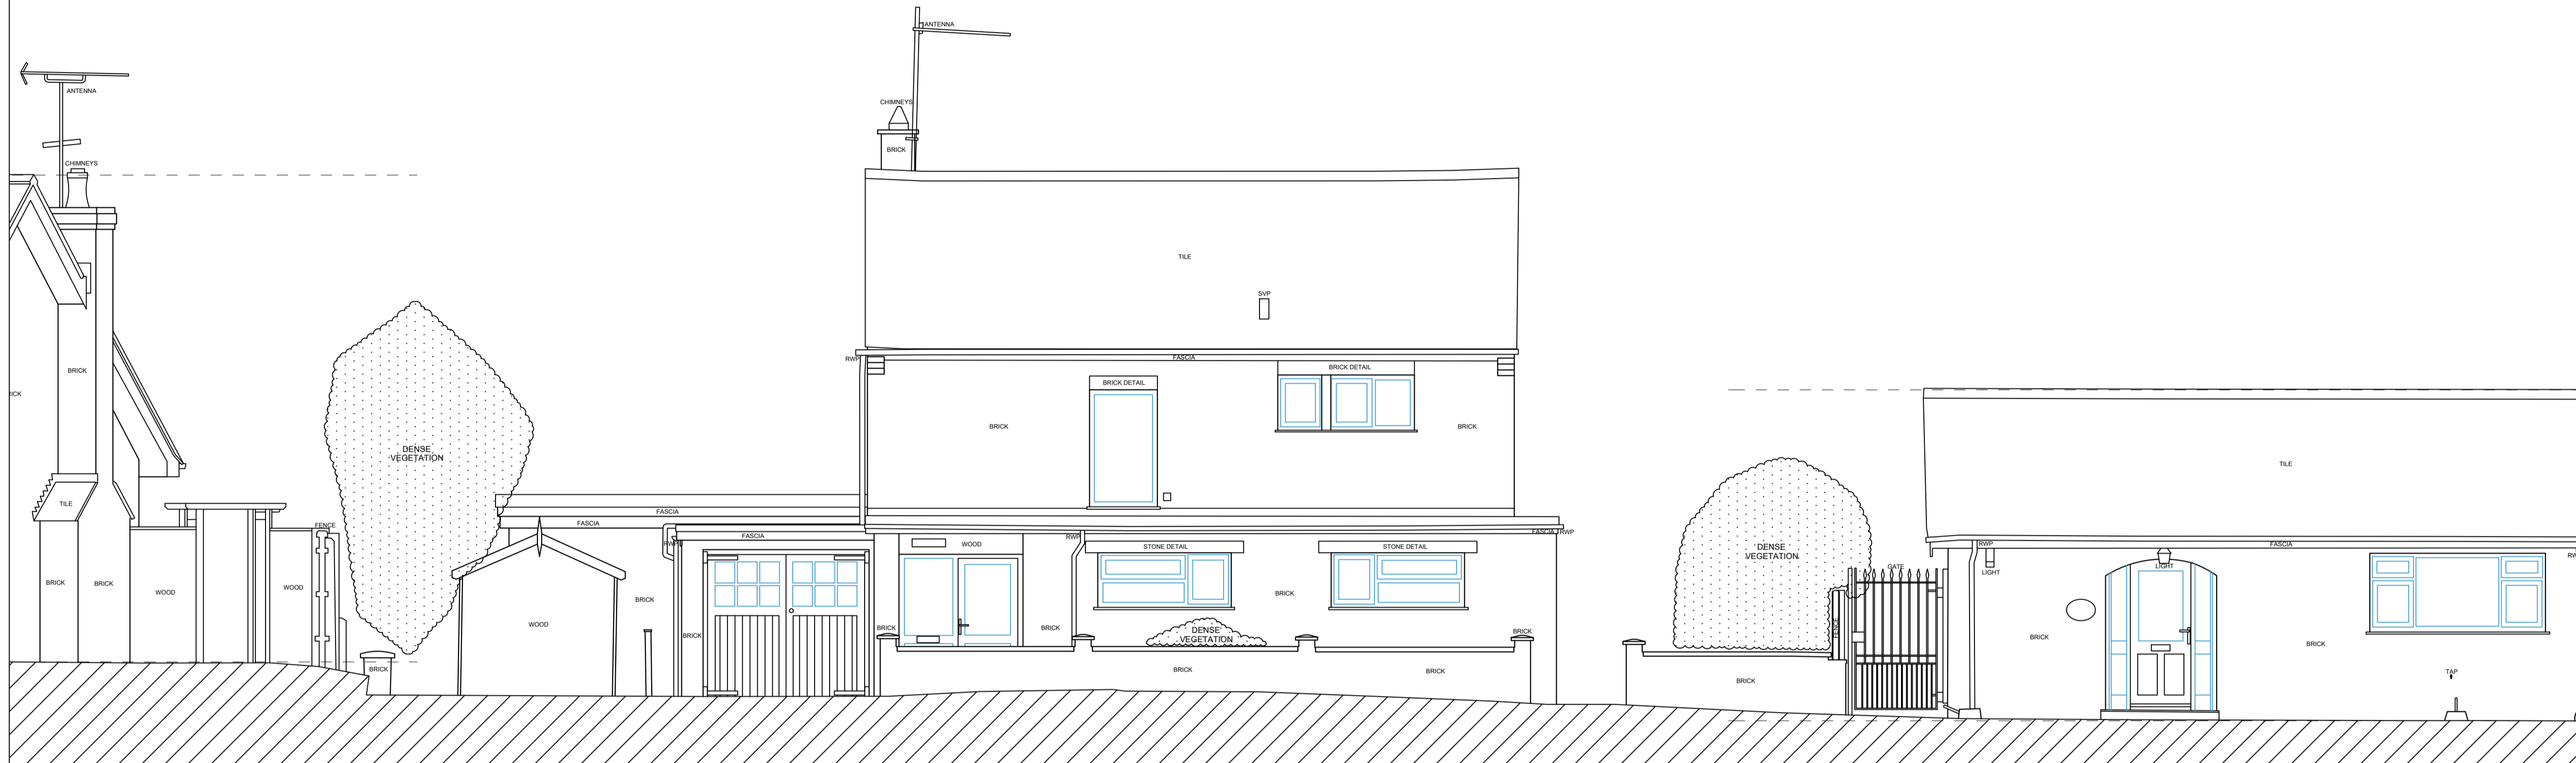

STREET SCENE

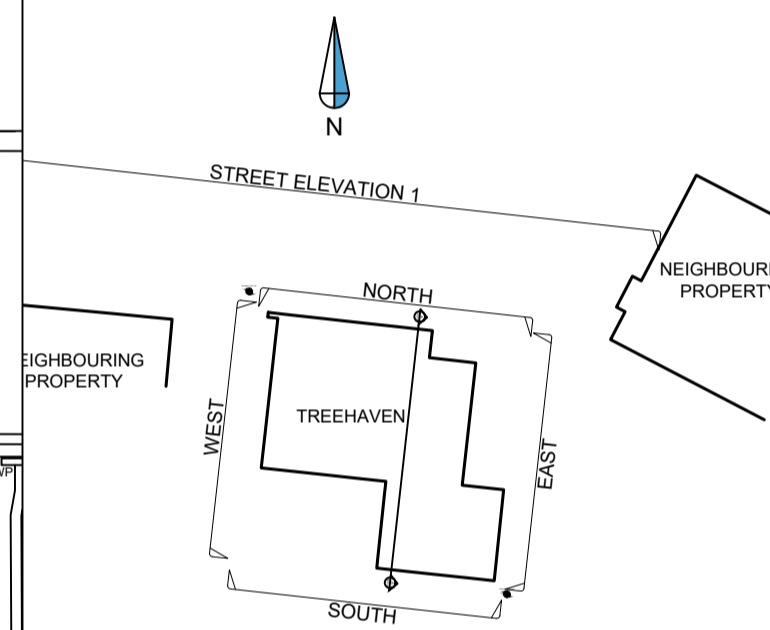

Rev	Comments	By	Chkd	Date



SURVEYBASE
PRECISION DIGITAL SURVEYORS

www.surveybase.co.uk
Bath: 01225 314370 - London: 02039 066892

Project Name
Treehaven, 9 Noverton Lane, Prestbury, Cheltenham GL52 5BA

CAD Drawing Name
SB9728 - MBS

Drawing Title
STREET ELEVATION STREET SCENE

Client
Lewis Critchley Architects

Date
08/12/2023

Scale
A1 @ 1:50

Drawn By
SB - GC


Checked By
SB - CW

SB Code
SB9728

Revision
-

Grid Orientation
ARBITRARY

Site Level Datum
OS GPS

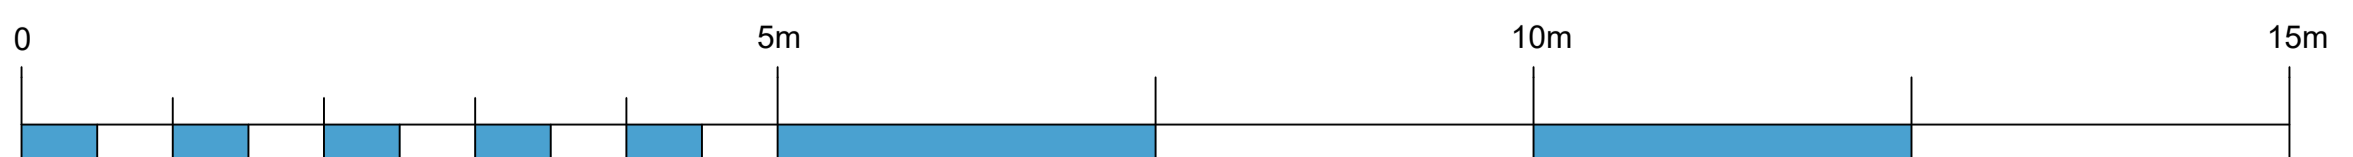

Scale 1:50

All dimensions are to be checked on site where applicable. This drawing must not be scaled, and only written dimensions should be respected.

Tree species and sizes on this drawing are not guaranteed, and if critical should be verified by an arboriculturist. Tree spreads are average about the bole, and heights are approximate at the time of the survey.