


Location Plan

Site Address: Laythorpe Barn, 49, Main Street, Dorrington, Lincoln, LN4 3PX

Date Produced: 30-Dec-2023

Scale: 1:2500 @A4

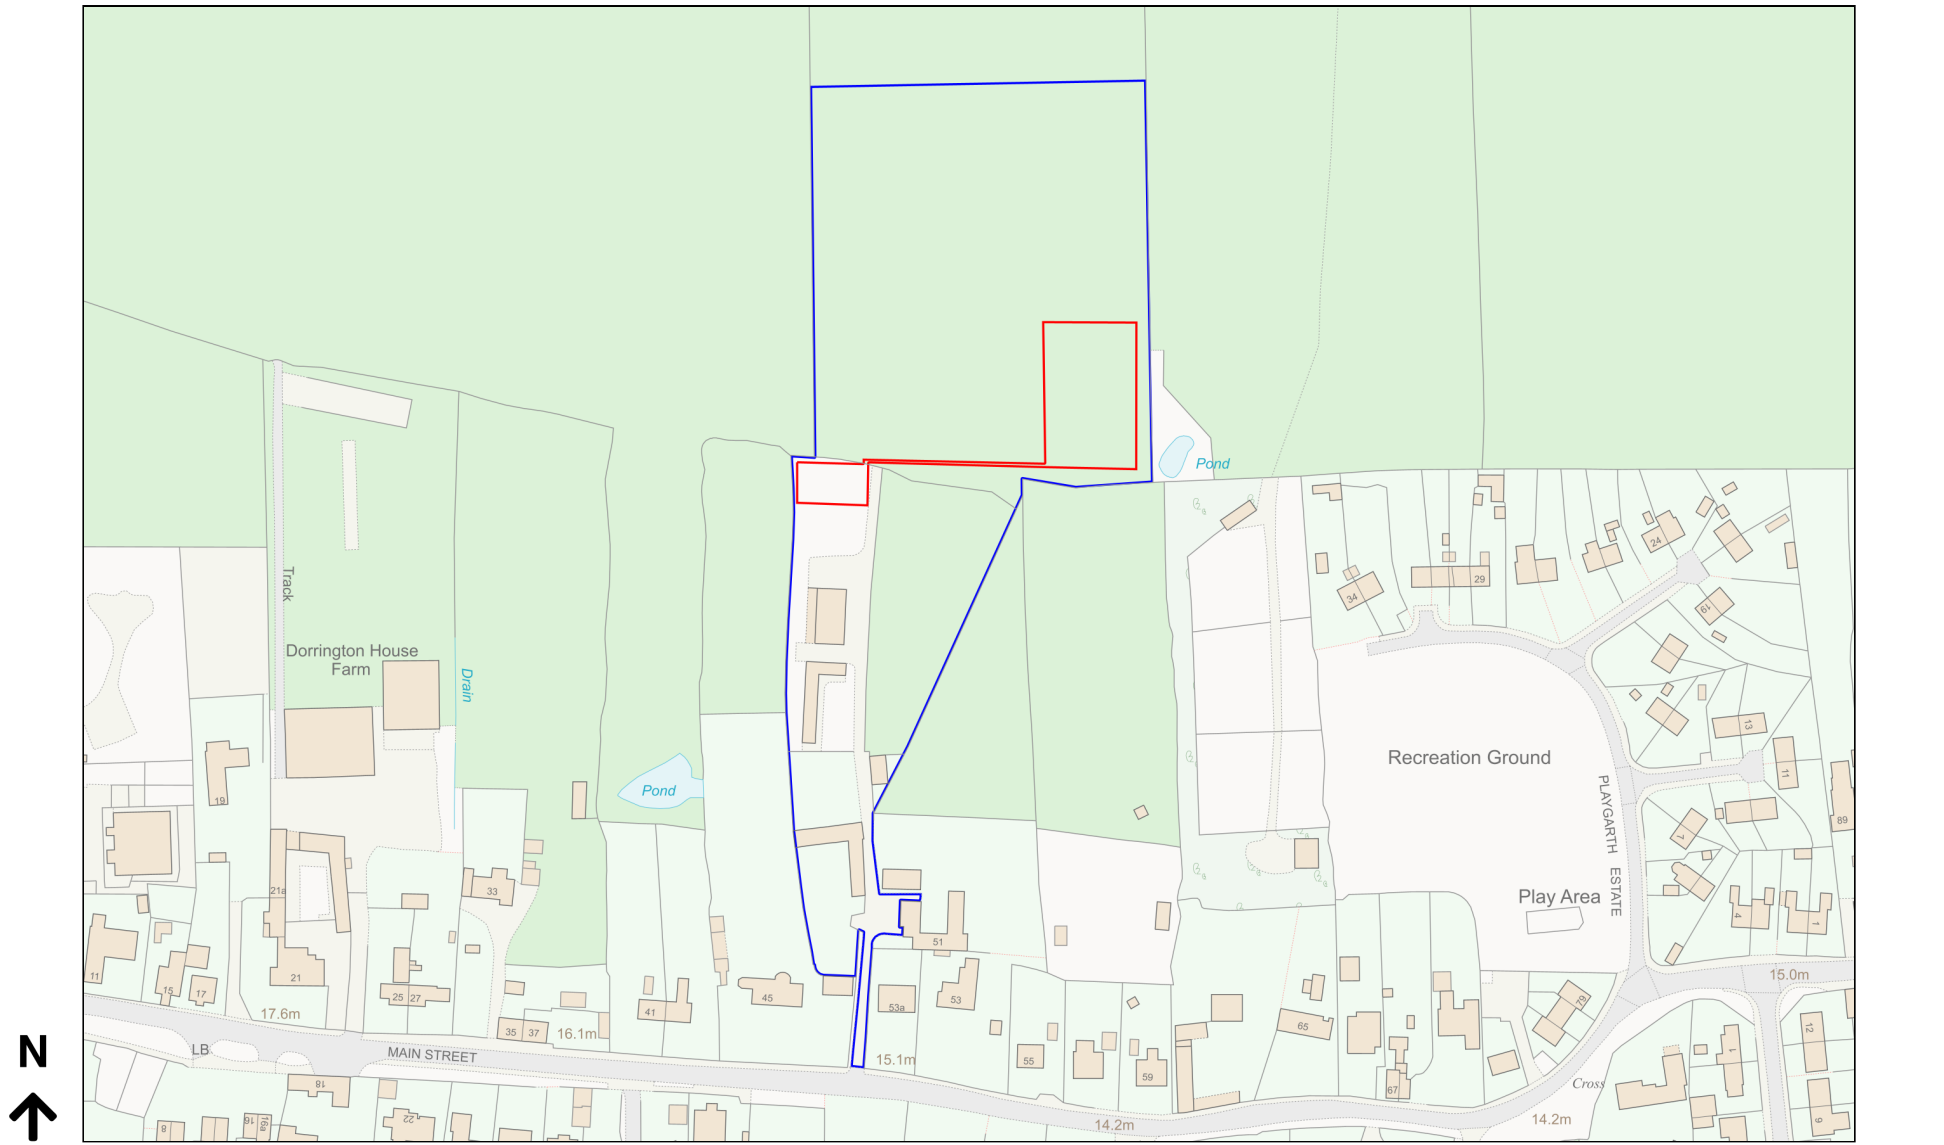

Planning Portal Reference: PP-12700614v1

