

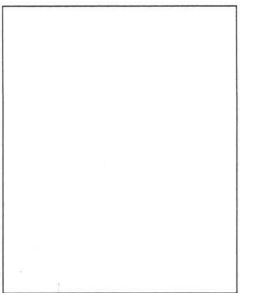


EXISTING BLOCK PLAN 1/500

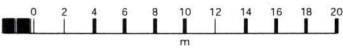

01522 546118  
sales@lincolncopycentre.co.uk

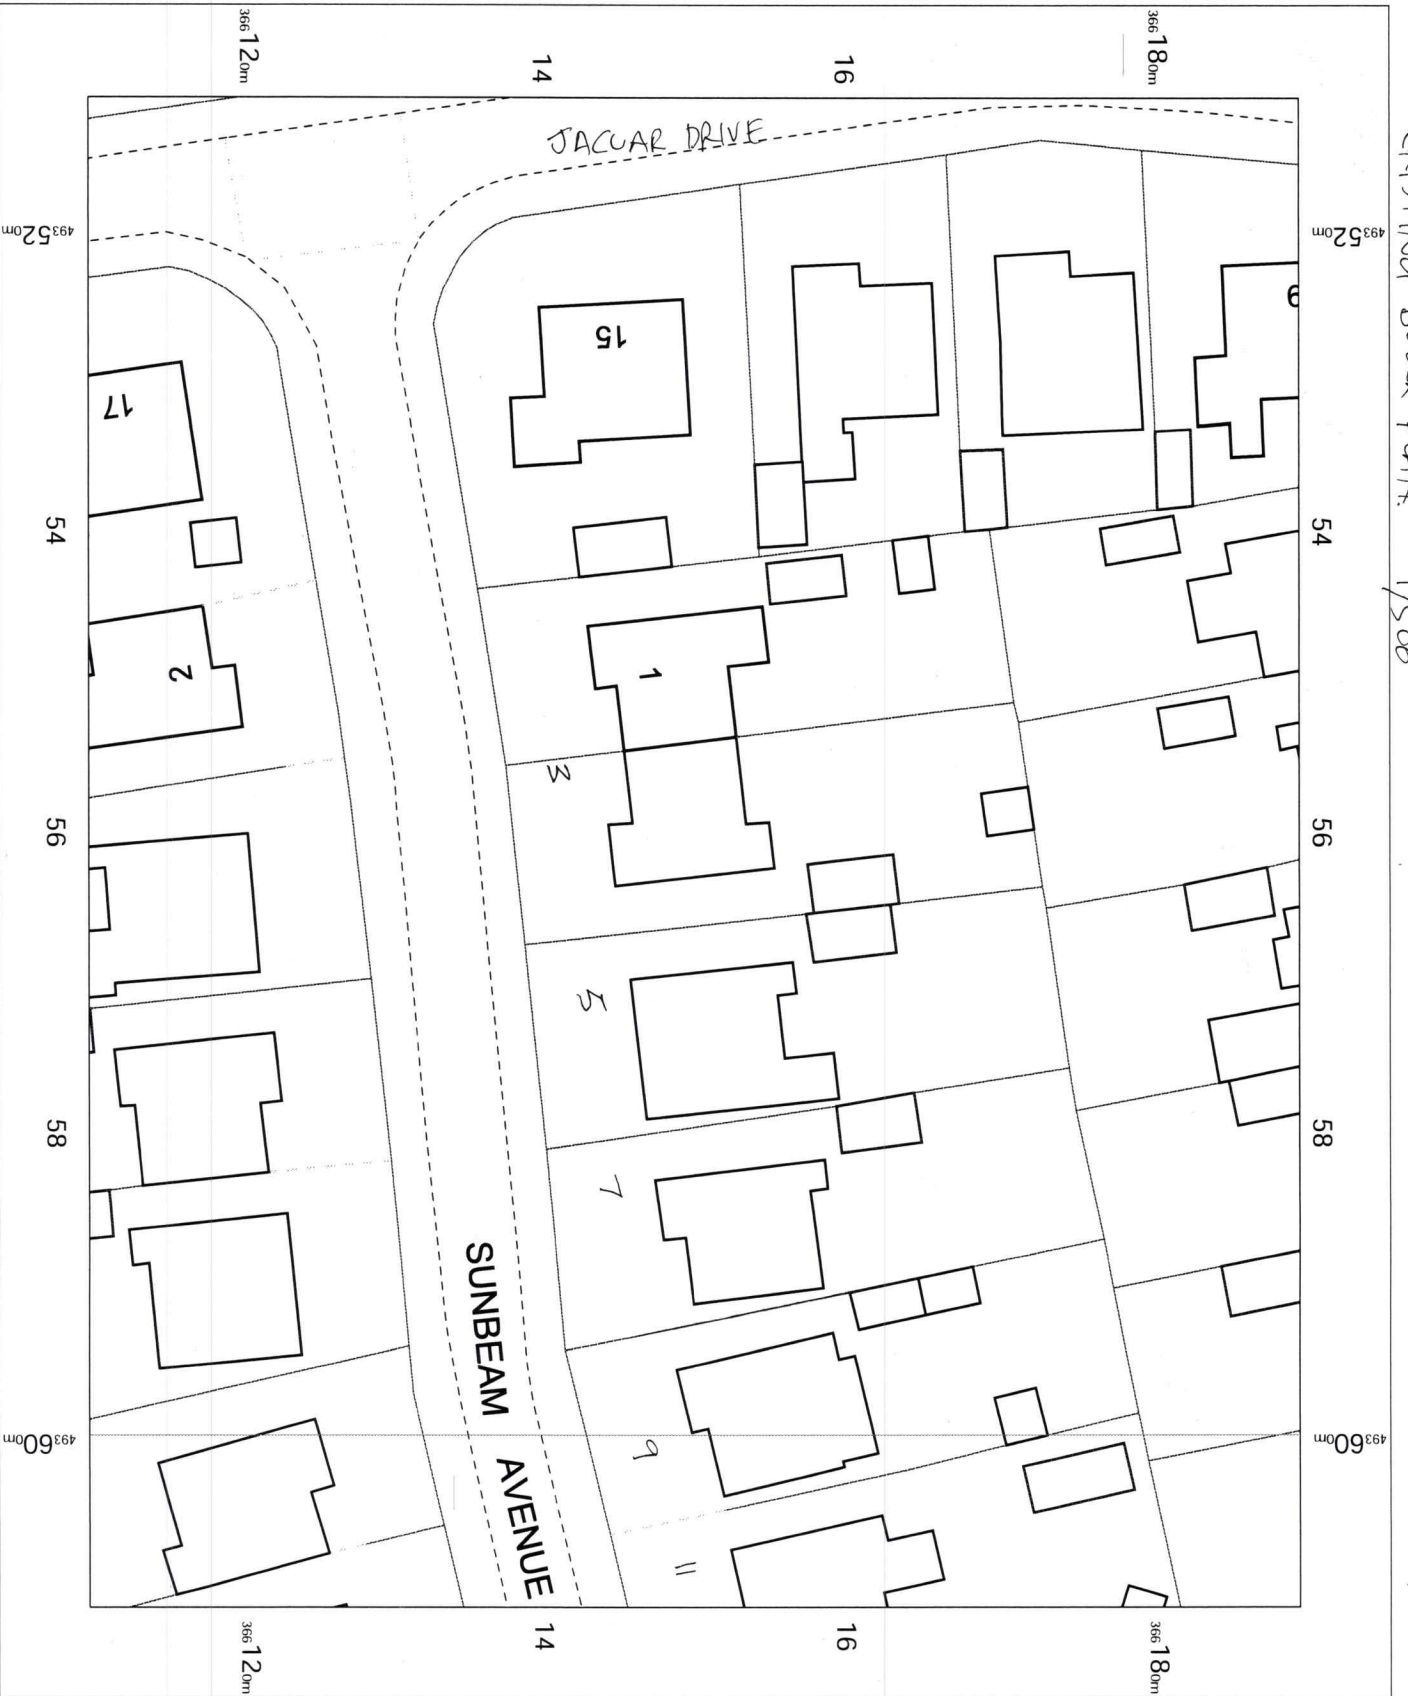

©Crown Copyright Ordnance Survey Licence no. AC000080567

1:500 scale print at A4, Centre: 493561 E, 366150 N

maps@johnwright.com

OS MasterMap 1250/2500/10000  
scale  
Tuesday, December 19, 2023, 10:  
E.W.0141447