


RIBA WANT

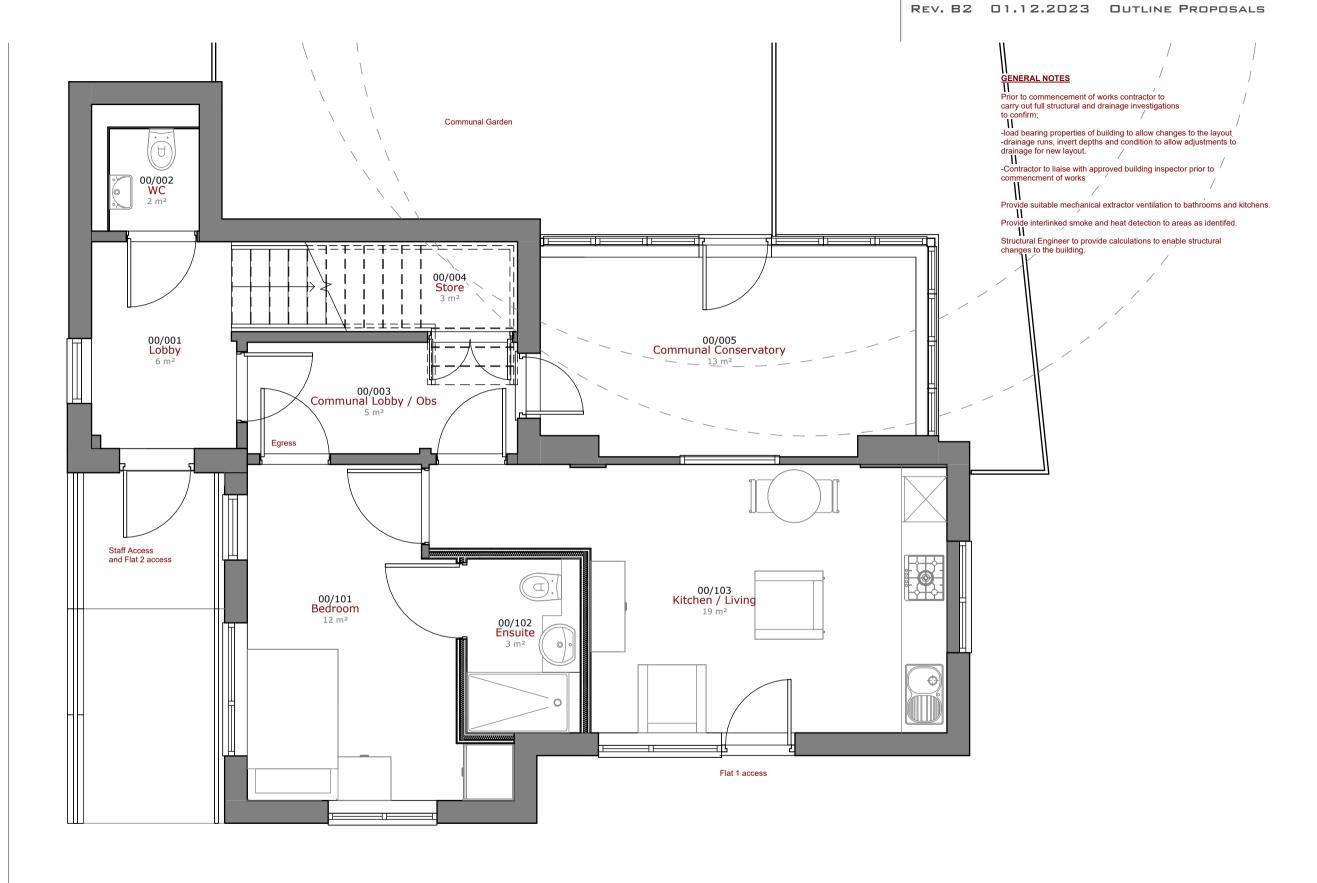

CLIENT

IRIS CARE GROUP

PROJECT NUMBER DRAWING SCALE:

23772 1:50 @ A3

DRAWING NUMBER / TITLE

103 GA - GROUND FLOOR

PROJECT

PINETREE COURT, CARDIFF

WEBSITE: WWW.SHWILKINSON.CO.UK

EMAIL: SCOTT@SHWILKINSON.CO.UK

TEL: 01942 538 533 Mos: 07809 373 066 ADDRESS: 6 DALE LEE,

SCALE 1: 50 @ A3

WESTHOUGHTON,

Unit of Measure m

BOLTON,

BL6 6BW

NOTES: DO NOT SCALE, USE FIGURED DIMENSIONS ONLY. ALL DIMENSIONS TO BE VERIFIED ON SITE. PRIOR TO THE COMMENCEMENT OF ANY WORK OR THE PRODUCTION OF ANY SHOP DRAWING. ALL DISCREPANCIES TO BE REPORTED TO THE ARCHITECT.

© COPYRIGHT IN THIS DRAWING IS VESTED IN SHWILKINSON ARCHITECTS LIMITED.