



ELEVATION 1

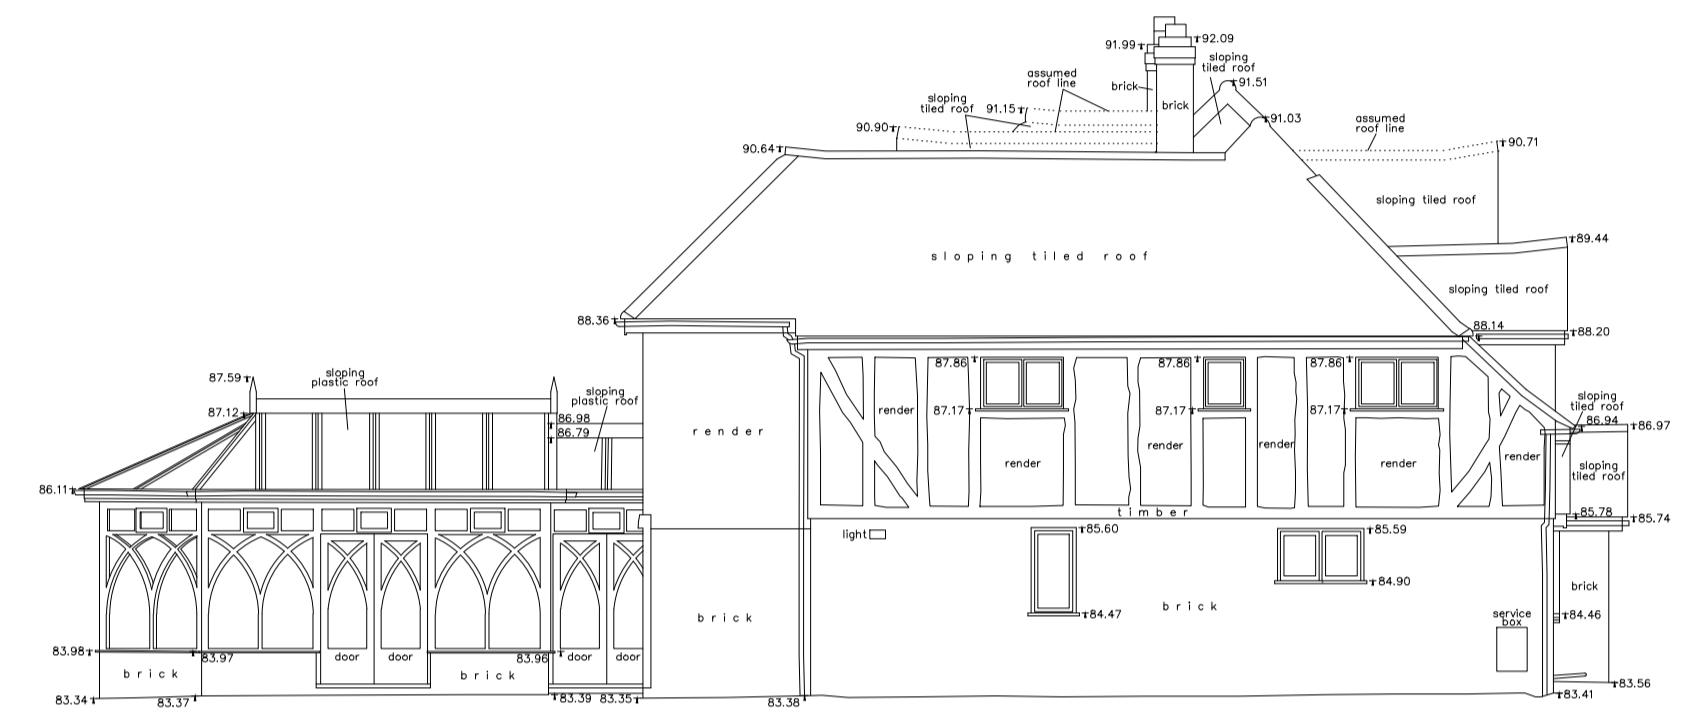


ELEVATION 2

Datum: 80.00m

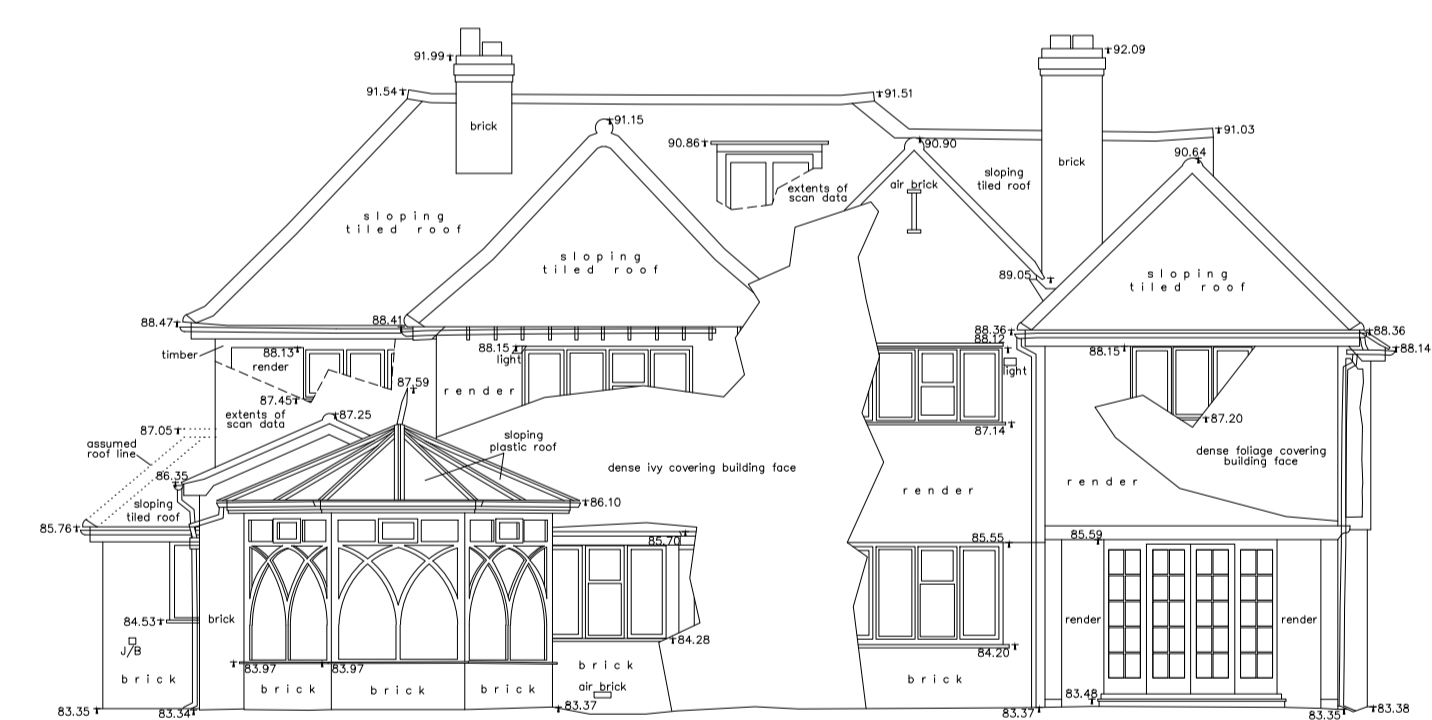


ELEVATION 3

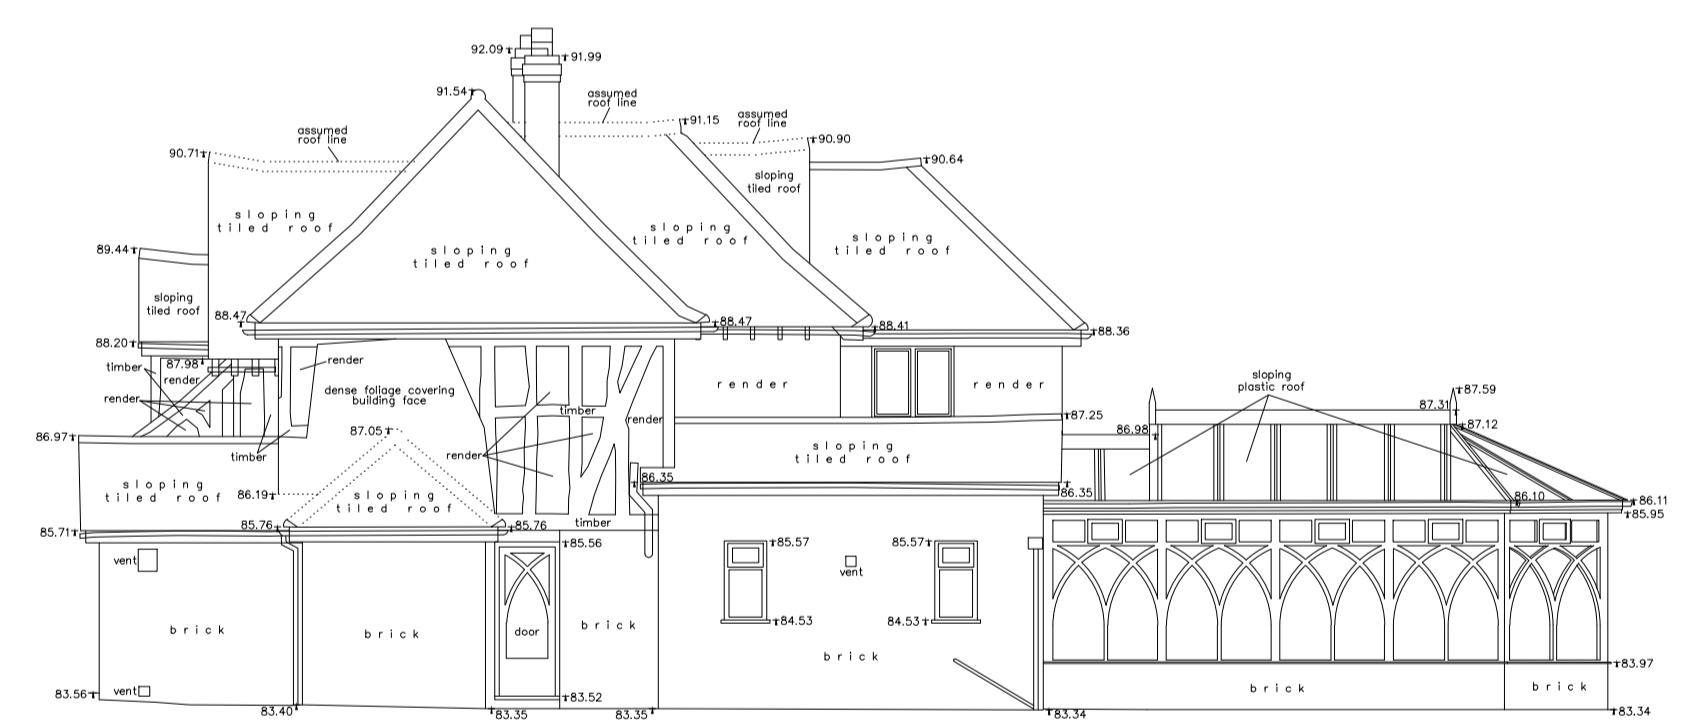

ELEVATION 4

Datum: 80.00m

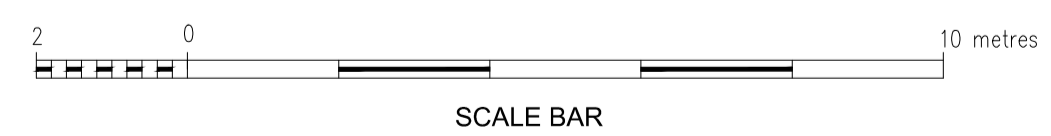

**KEY**

	Elevation/Section Line
	Box partition
	Step/Ramp up
	Stair cut line
	Overhead Feature
	Fit Mark
	Radiator
	Slope up

**ABBREVIATIONS**

p = Plinth Height	RL = Ridge Level
s = Sill Height	EL = Eaves Level
h = Head Height	RFL = Roof Level
c = Ceiling Height	SFL = Soffit Level
b = Beam Height	THL = Threshold Level
sp = Spring Point Height	FFL = Finished Floor Level
fc = False Ceiling Height	PWL = Parapet Wall Level
sc = Structural Ceiling Height	+35.20 = Levels
sf = Soffit Height	+52.76 = Elevation Level
AB = Air Brick	JB = Junction Box
AHU = Air Handling Unit	RSJ = Rolled Steel Joist
AV = Air Vent	WT = Worktop
CB = Cupboard	

Client  
**MR MALCOM DENMARK**

Project  
**HOLLY LODGE, 43 RIDGEWAY,  
HUTTON MOUNT, ESSEX,  
CM13 2LJ**

Title  
**ELEVATIONS**

Drawing Number  
**TS19-339-2**

Revision	Description	Date

Scale: 1:100@A1 Sheet 1 of 1

Drawn by AB	Checked by AJB	Date of Survey JULY 2019
----------------	-------------------	-----------------------------

Tel 01438 841300  
enquiries@terrainsurveys.co.uk  
www.terrainsurveys.co.uk

Accreditations

Certificate Number 7198  
150 9001  
Accredited Contractor  
CHAS.co.uk