



This drawing is not to be scaled. The architect is to be informed of any errors before work proceeds. The general contractor is responsible for checking all dimensions.

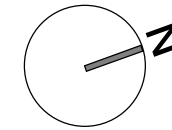

**Notes**

- Proposed Development
- Land Owned by Applicant

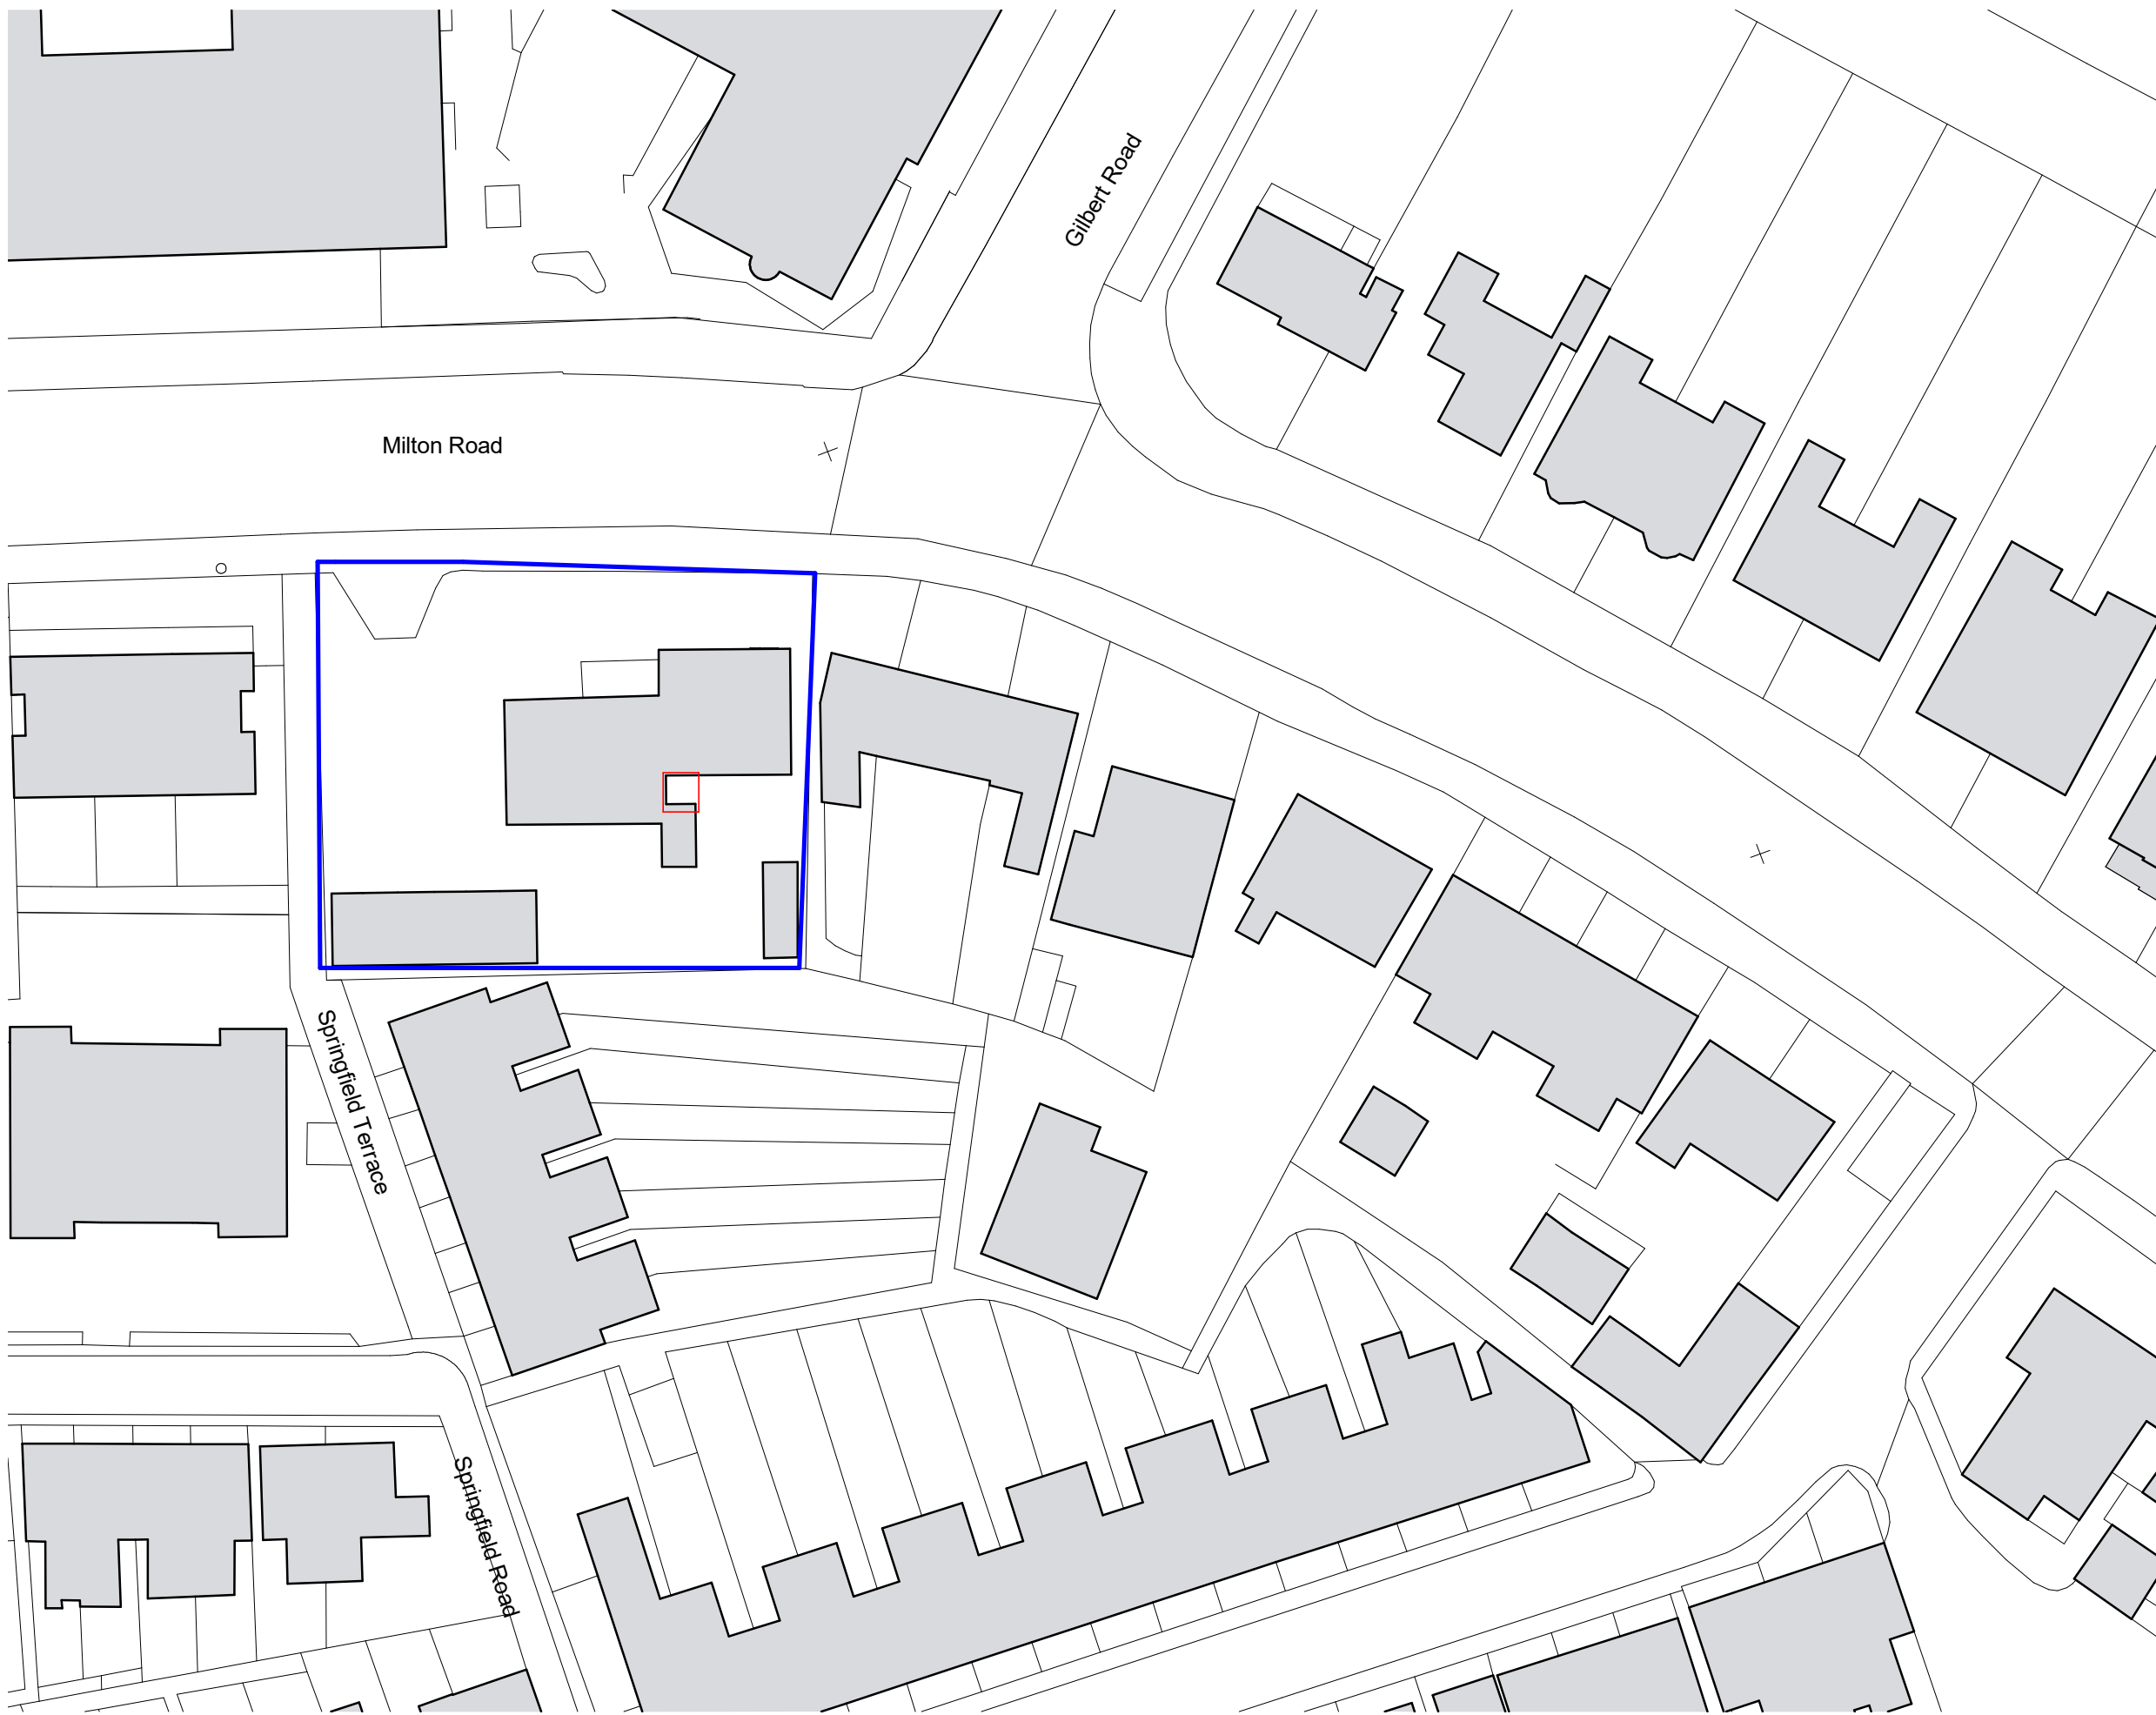

P/2/	29.10.2023	Proposed Lift Planning Application	AD
P/1/	23.05.2023	Issued for Planning	AD
<b>Rev</b>	<b>Date</b>	<b>Description</b>	<b>Drwn</b>

**rhp** r h partnership architects  
 94 Chesterton Road Cambridge CB4 1ER  
 T 01223 316309  
 www.rhpartnership.co.uk  
 cambridge@rhpartnership.co.uk

Project  
**Mayfair Court**

Drawing  
**Location Plan**

Project	originator	volume	level	type	role	number	revision
P1021-RHP-MC-ZZ-DR-A-1000							P2

Scale(s)	RHP Project	First issued	Drwn	Chkd
As indicated@A3	P1021	23/05/23	AA	AD

Status: Planning

**1 Existing Site Plan**  
 1000 1 : 500

