



Durham Rd

50544

15767



12193

9880

14408

Extension

Current House

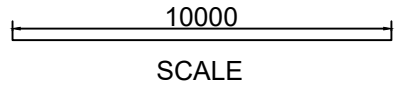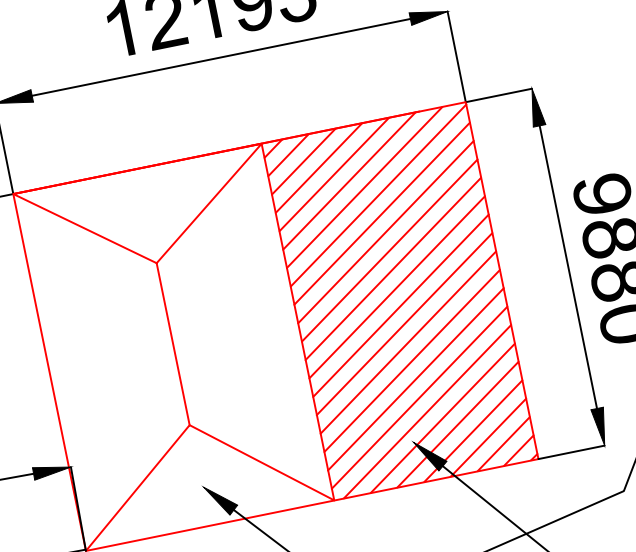

Notes: Site Layout Plan	Drawing Title: Site Layout Plan Ketton Garage, 10 Durham Road Coatham Mundeville, Darlington DL1 3LZ	
	Project Status: Preliminary	
Client: Mr Rami Aldilaimi	Date: 08.JAN.2024	Scale: Print A3 - Scale as Noted
	Drawn By: LJC	Checked By: LJC
Project: Ketton Garage, 10 Durham Road Coatham Mundeville, Darlington DL1 3LZ	Drawing Number: JFN-3843	Revision: C1