
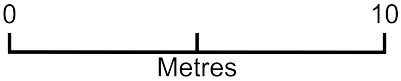


1 Green Lane

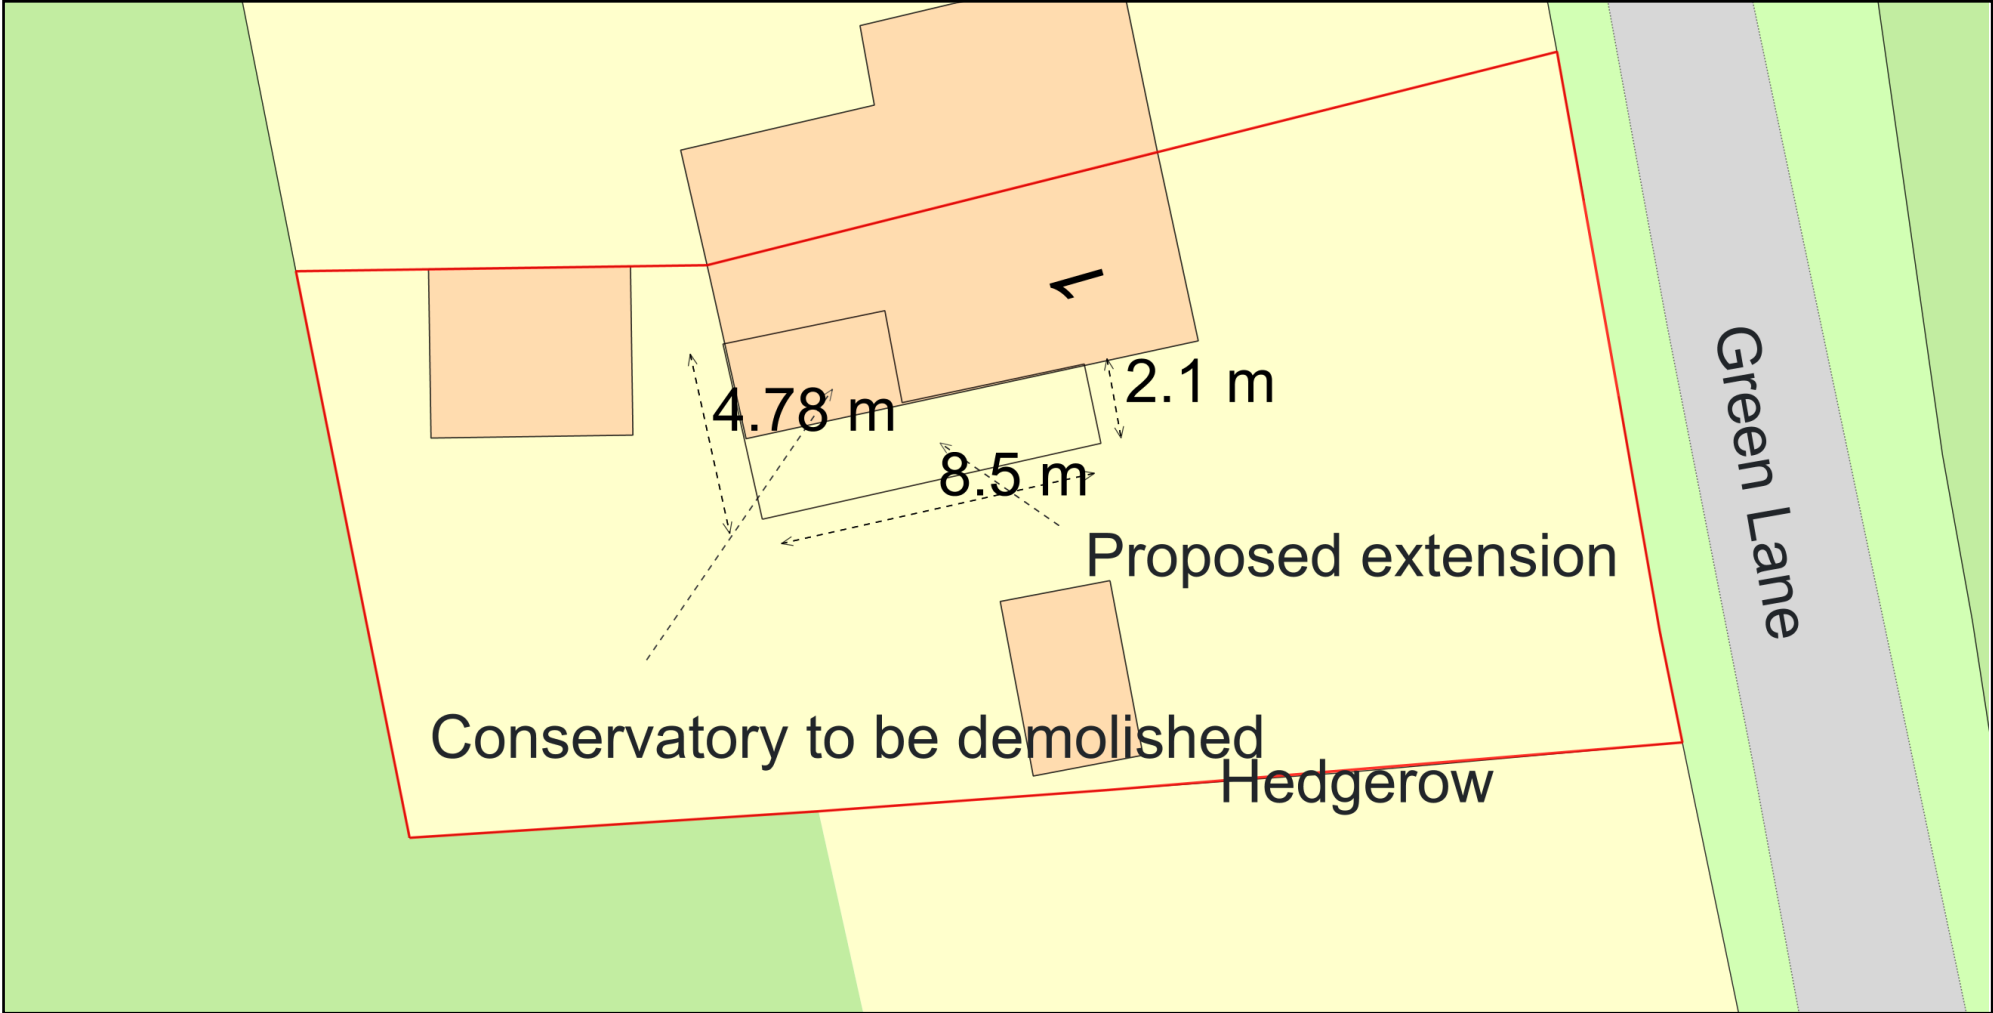

Plan Produced for: Robert and Louise Parker
Date Produced: 09 Jan 2024
Plan Reference Number: TQRQM24009150444228
Scale: 1:200 @ A4